



Chicago  
Public  
Library



# PUBLIC BUILDING COMMISSION OF CHICAGO

## HUMBOLDT PARK BRANCH LIBRARY ADDITION





# PUBLIC BUILDING COMMISSION OF CHICAGO

## HUMBOLDT PARK BRANCH LIBRARY ADDITION



Humboldt Park Library Addition & Renovation  
1605 N.Troy






Chicago  
Public  
Library



# PUBLIC BUILDING COMMISSION OF CHICAGO

## HUMBOLDT PARK BRANCH LIBRARY ADDITION

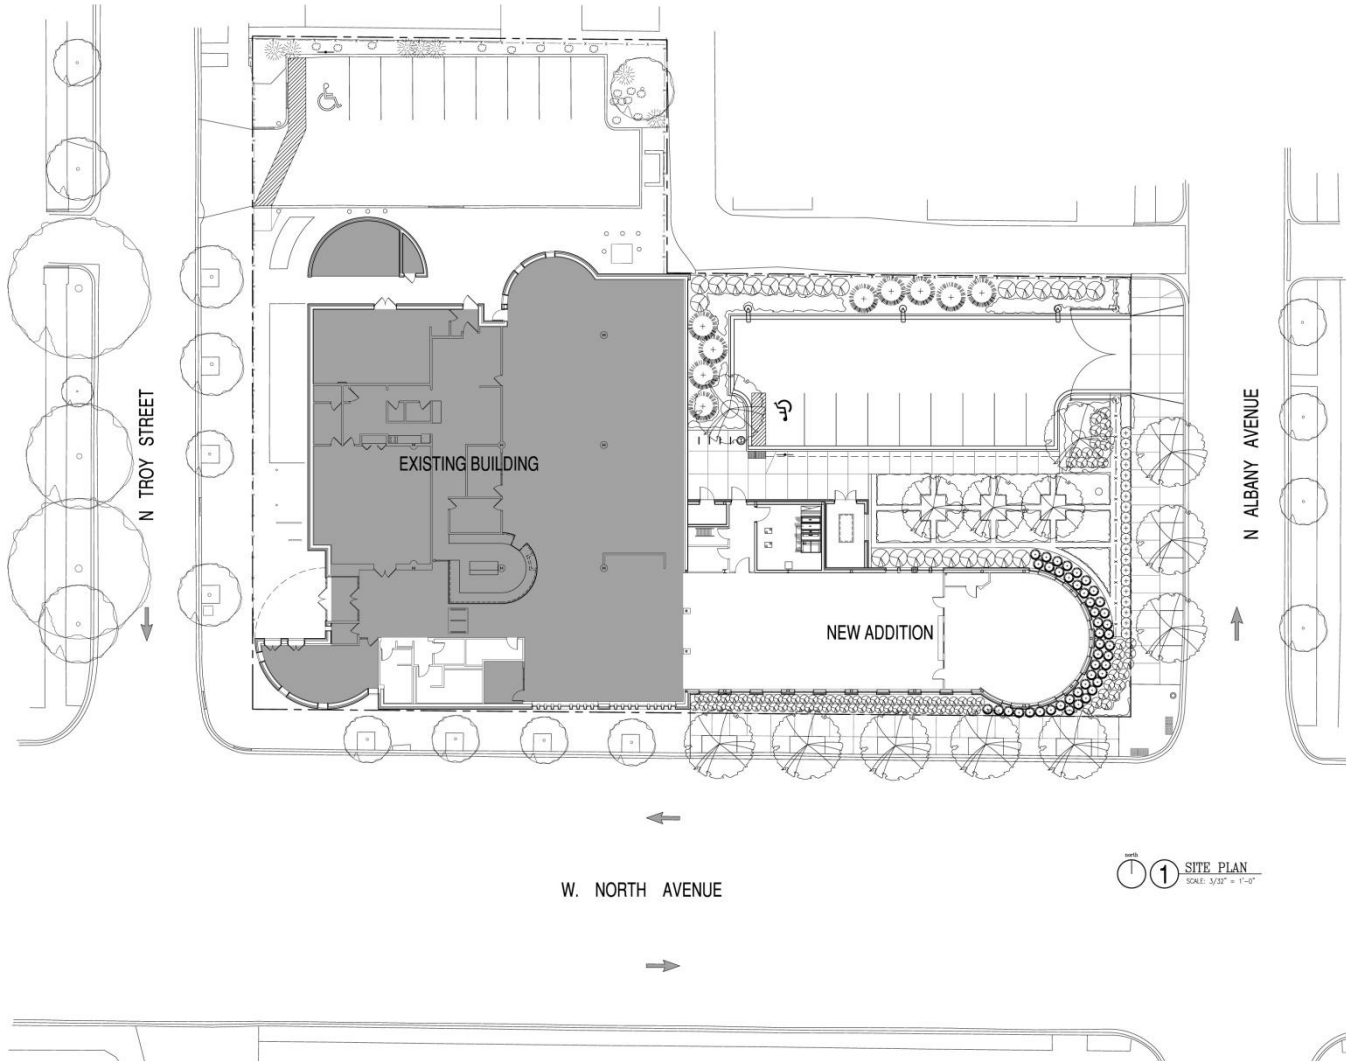

1 SITE PLAN  
SCALE: 3/32" = 1'-0"




Chicago  
Public  
Library




# PUBLIC BUILDING COMMISSION OF CHICAGO

## HUMBOLDT PARK BRANCH LIBRARY ADDITION

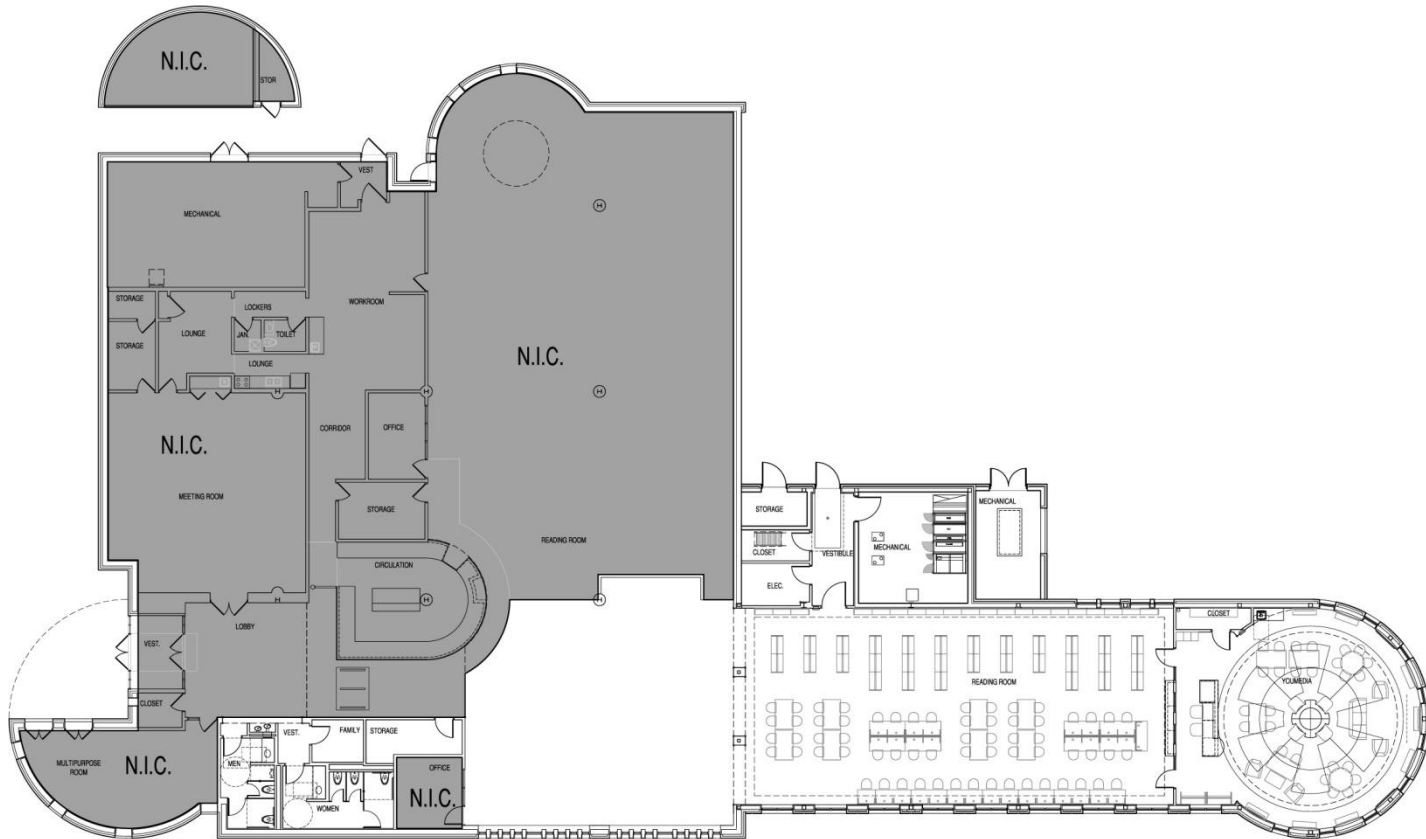


# PUBLIC BUILDING COMMISSION OF CHICAGO

## HUMBOLDT PARK BRANCH LIBRARY ADDITION

 


① SOUTH BLD'G ELEVATION  
SCALE: 1/8" = 1'-0"

 

② NORTH BLD'G ELEVATION  
SCALE: 1/8" = 1'-0"

| WINDOW SCHEDULE |       |        |       |        |       |         |      |          |         |          |         |
|-----------------|-------|--------|-------|--------|-------|---------|------|----------|---------|----------|---------|
| MARK            | SIZE  |        | FRAME |        |       | GLAZING |      |          | DETAILS |          | REMARKS |
|                 | WIDTH | HEIGHT | MAT'L | FINISH | THICK | STYLE   | TYPE | HEAD     | JAMB    | SILL     |         |
| A               | 0'-0" | 0'-0"  | -     | -      | -     | FINED   | -    | 10/A12.0 | -       | 10/A12.0 |         |
| B               | 0'-0" | 0'-0"  | -     | -      | -     | FINED   | -    | 11/A12.0 | -       | 11/A12.0 |         |
| C               | 0'-0" | 0'-0"  | -     | -      | -     | FINED   | -    | 11/A12.0 | -       | 11/A12.0 |         |
| D               | 0'-0" | 0'-0"  | -     | -      | -     | FINED   | -    | X/A12.0  | -       | X/A12.0  |         |

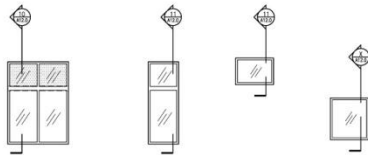

④ WINDOW TYPES  
SCALE: 1/4" = 1'-0"



③ EAST BLD'G ELEVATION  
SCALE: 1/8" = 1'-0"





Chicago  
Public  
Library



# PUBLIC BUILDING COMMISSION OF CHICAGO

## HUMBOLDT PARK BRANCH LIBRARY ADDITION

