

 <p><b>RME</b> Robitros &amp; Miesia Engineers, Inc. 200 S. Michigan Avenue, Suite 1500, Chicago, IL 60604-2482</p>	<p><b>FGM ARCHITECTS</b> CHICAGO 300 West Jackson Street, Suite 1000 Chicago, IL 60604 www.fgmarchitect.com</p>	<p><b>DRAWING TITLE:</b> PARTIAL ROOF FRAMING PLAN ADDENDUM #1</p>	<p><b>PROJECT NAME:</b> AIR FORCE ACADEMY PHASE II RENOVATION 3630 SOUTH WELLS ST., CHICAGO, IL 60609 CHICAGO PUBLIC SCHOOLS CITY OF CHICAGO, MAJOR RICHARD M. DALEY</p>	<p><b>PROJECT NO.:</b> Rm062410</p>
	<p>DATE: APRIL 27, 2011</p>	<p><b>DRAWN BY:</b> RCW</p>	<p><b>CHECKED BY:</b> EP</p>	<p><b>DRAWING NO.:</b> SSK-01</p>

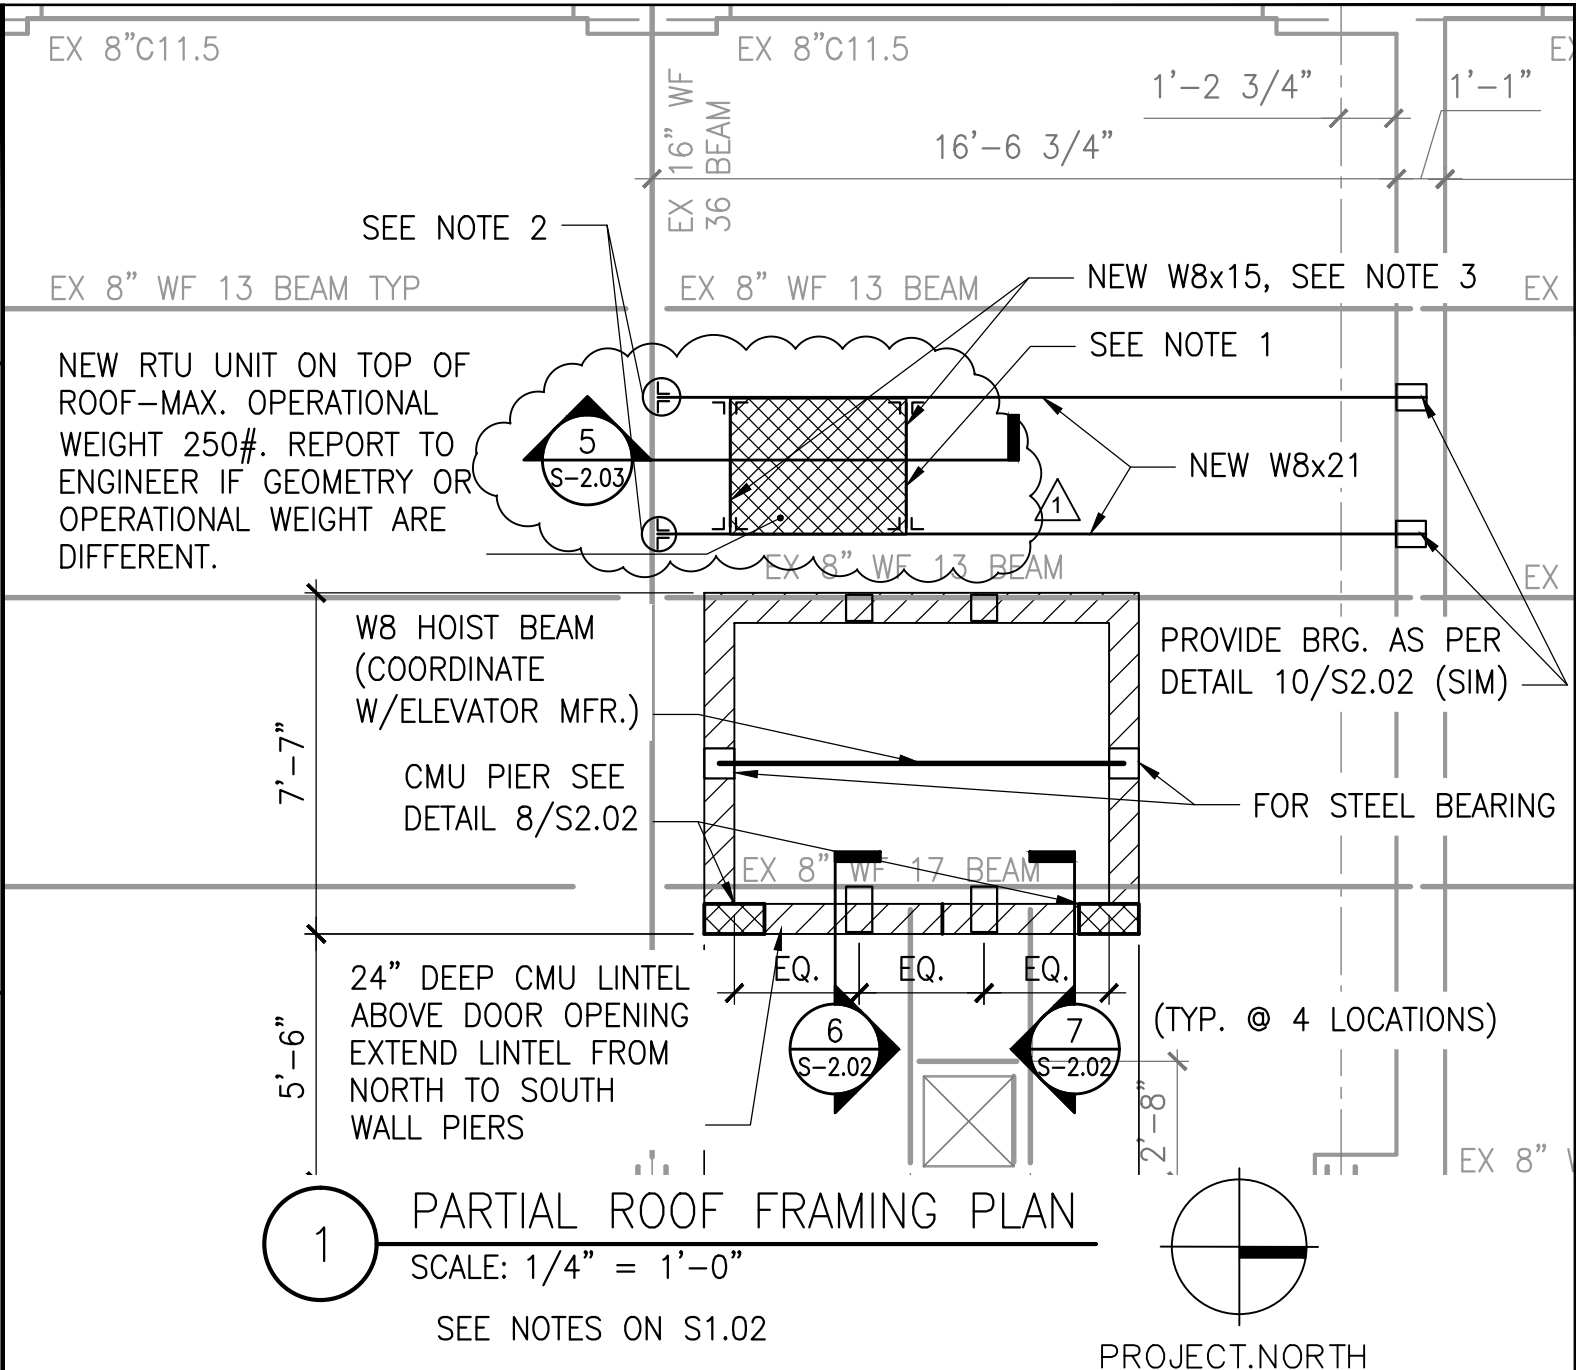

NOTE: INSULATION AND ROOFING NOT SHOWN FOR CLARITY. SEE ARCH DWGS.

PROVIDE SHIM BETWEEN NEW W8 AND BOTTOM OF EXISTING PRECAST PLANKS WITH HSS2x2x5/16 & STEEL PLATES, WELD PLATES TO TOP OF HSS

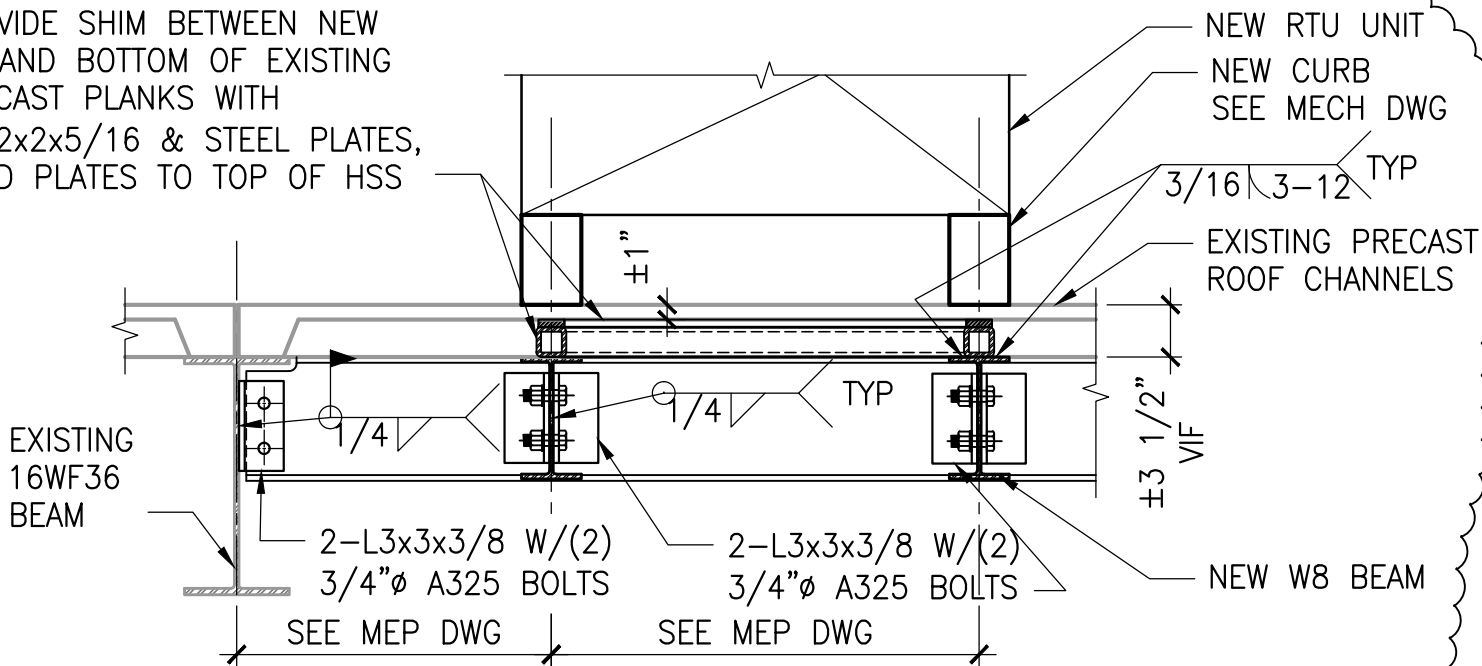

**5** DETAIL  
SCALE: 1" = 1'-0"

NOTE: LOCATE ADDITIONAL W8'S FRAMING BELOW MECHANICAL CURB

**FGM ARCHITECTS**

CHICAGO  
200 West Jackson Street, Suite 1000  
Chicago, IL 60604  
www.fgmarchitect.com

DRAWING TITLE:

DETAIL 5/S2.03

ADDENDUM #1

PROJECT NO.

Rm062410

DRAWN BY:

RCW

CHECKED BY:

EP

DATE:

APRIL 27, 2011

**R M E**

Robitros & Mesita  
Engineers, Inc.  
200 S. Michigan Avenue, Suite 1900, Chicago, IL 60604-2482

PROJECT NAME:

AIR FORCE ACADEMY PHASE II RENOVATION

3630 SOUTH WELLS ST., CHICAGO, IL 60609

CHICAGO PUBLIC SCHOOLS

CITY OF CHICAGO, MAYOR RICHARD M. DALEY

DRAWING NO.

SSK-02