


WEST WAVELAND AVENUE

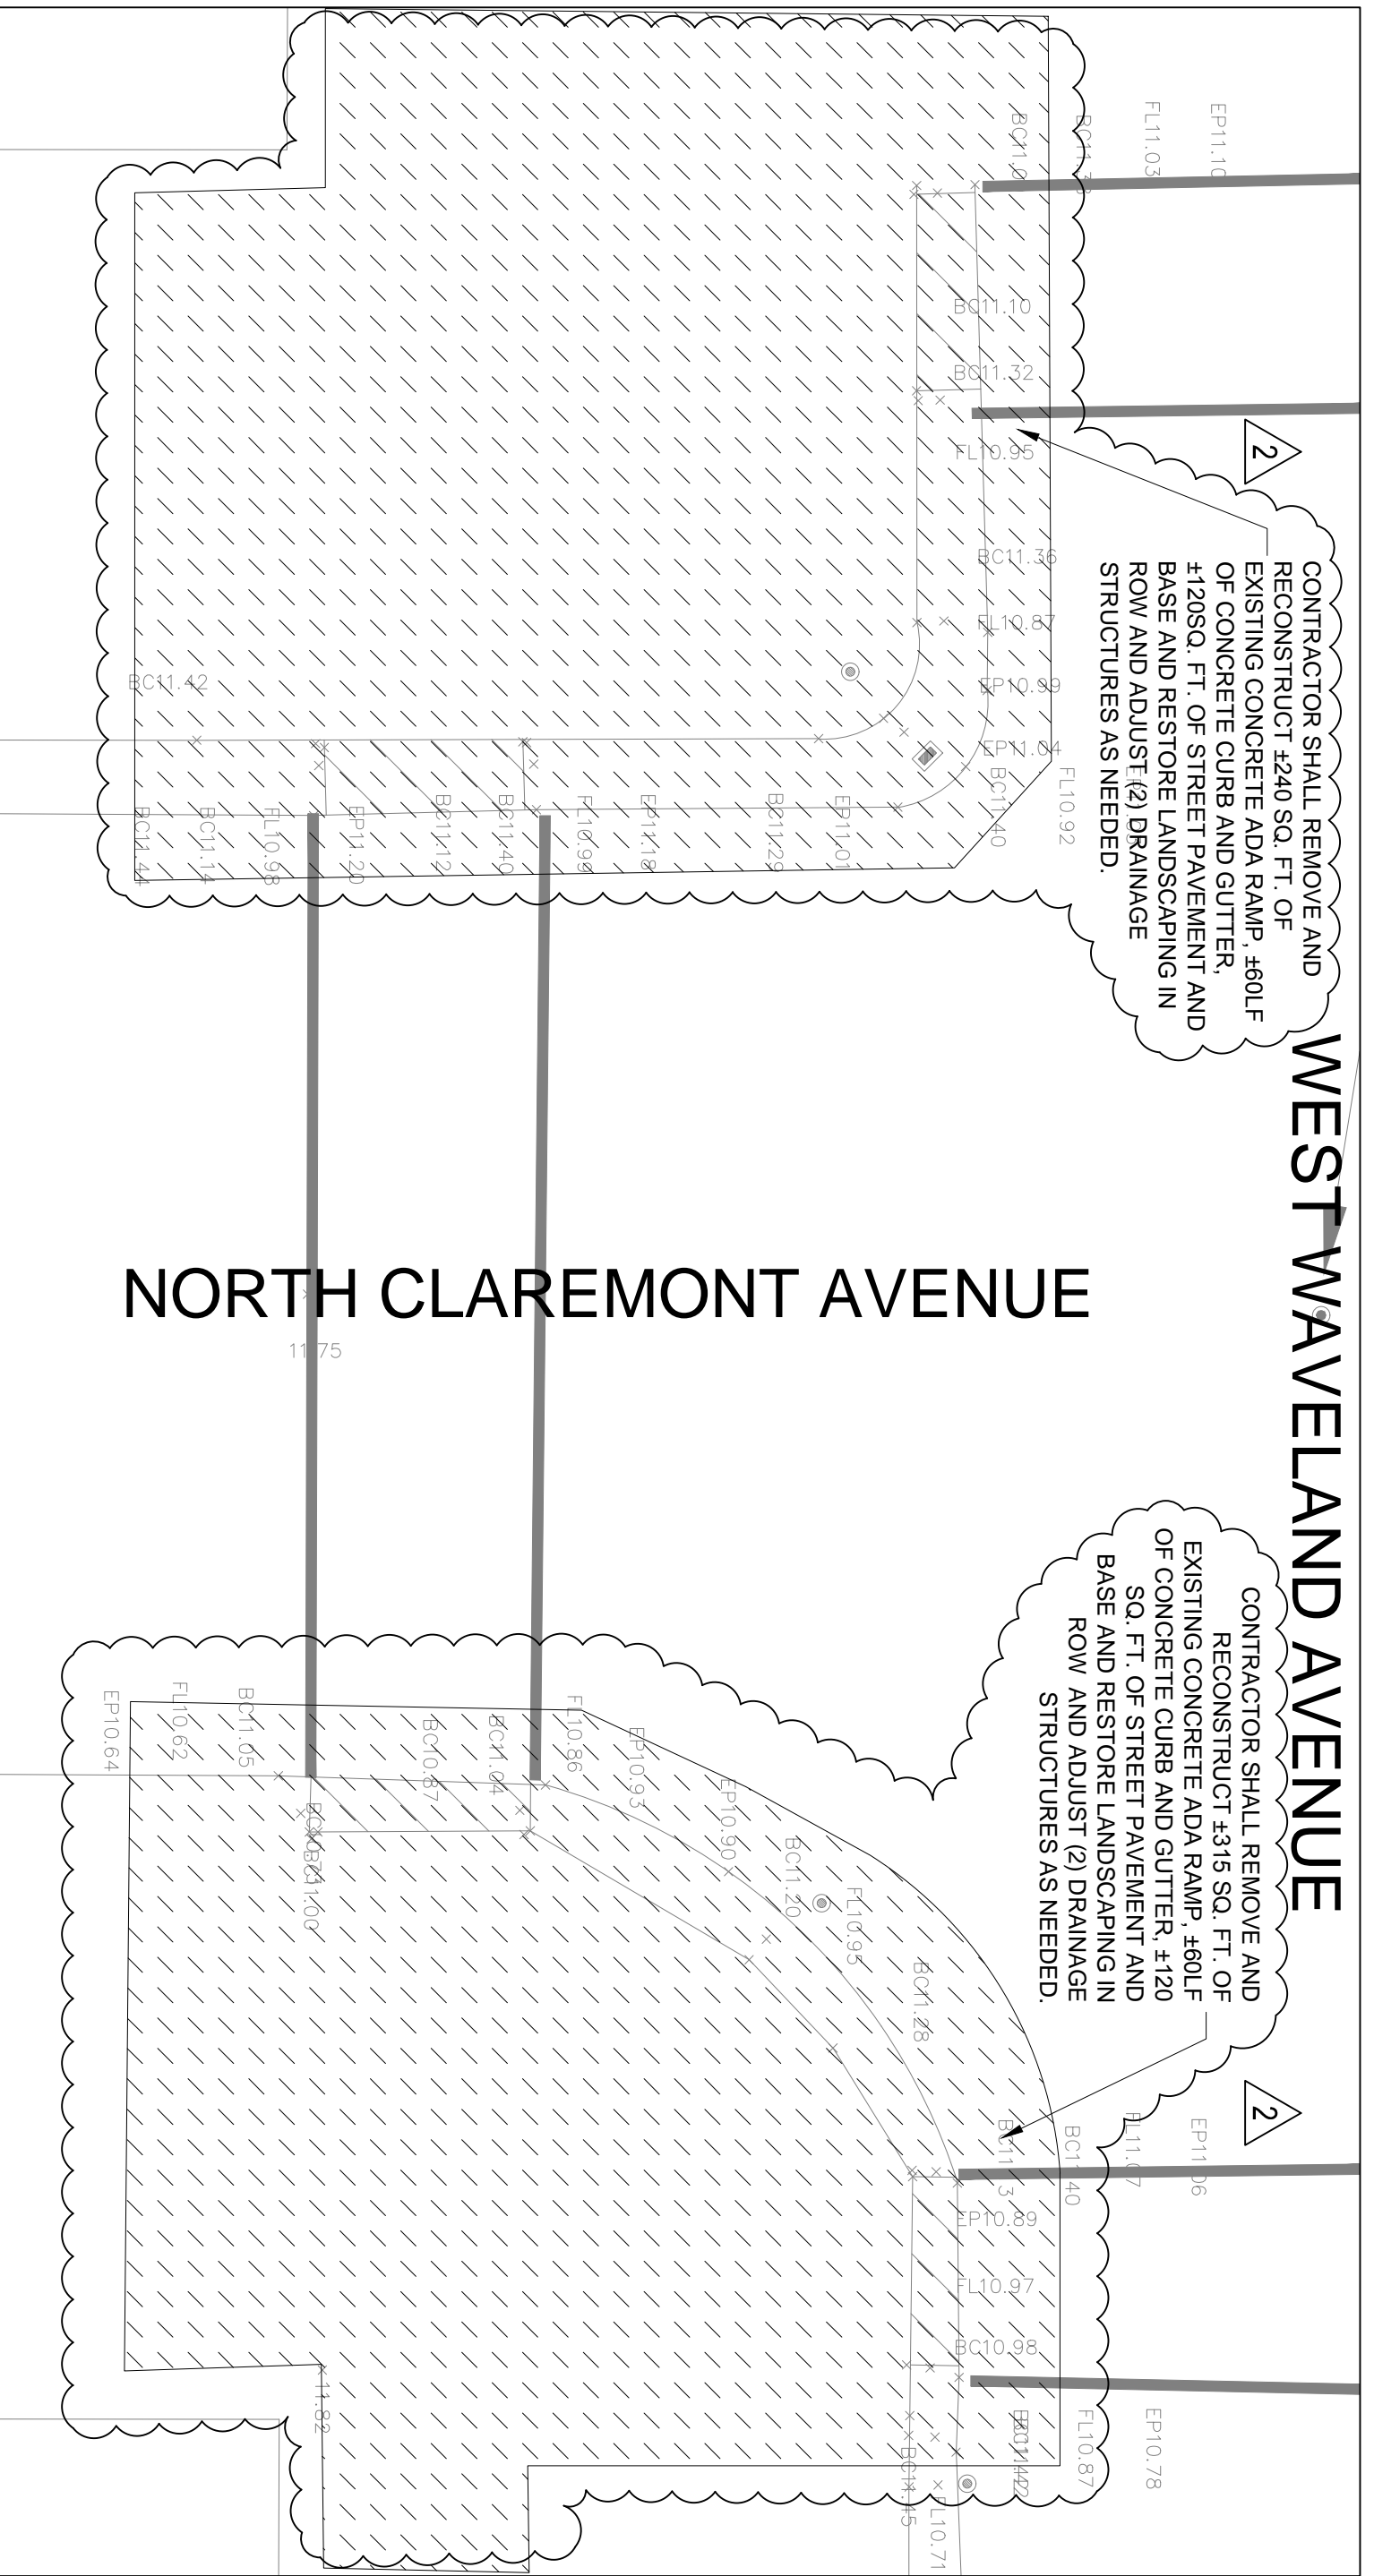

2

CONTRACTOR SHALL REMOVE AND RECONSTRUCT #240 SQ. FT. OF EXISTING CONCRETE ADA RAMP, #60LF OF CONCRETE CURB AND GUTTER, #120SQ. FT. OF STREET PAVEMENT AND BASE AND RESTORE LANDSCAPING IN ROW AND ADJUST (2) DRAINAGE STRUCTURES AS NEEDED.

2

CONTRACTOR SHALL REMOVE AND RECONSTRUCT #315 SQ. FT. OF EXISTING CONCRETE ADA RAMP, #60LF OF CONCRETE CURB AND GUTTER, #120 SQ. FT. OF STREET PAVEMENT AND BASE AND RESTORE LANDSCAPING IN ROW AND ADJUST (2) DRAINAGE STRUCTURES AS NEEDED.

NORTH CLAREMONT AVENUE

11175



2

C3.1

INTERSECTION OF N. CLAREMONT AVE. & W. WAVELAND AVE.

SCALE: 1" = 5'

SMNG-A Architects, Ltd.
Schroeder Murchie
Niemiec Gazda-Auskalnis

Architecture
Planning
Interior Architecture

936 West Huron Street
Chicago, Illinois 60642
312.829.3355 voice
312.829.8187 fax

PROJECT: ALEXANDER GRAHAM BELL ELEMENTARY SCHOOL ADDITION

SMNG-A NO.: 1210
PBC NO.: 05530


ISSUE: ISSUE FOR ADDENDUM NO. 2
TITLE: SHEET C3.1; DETAIL 2: INTERSECTION OF N. CLAREMONT AVE. & W. WAVELAND AVE.

COMMENTS: ADDITIONAL ADA RAMP DEMOLITION AND CONSTRUCTION

ISSUE DATE: 02.20.13

CSK-1.0

PAGE 1 OF 2

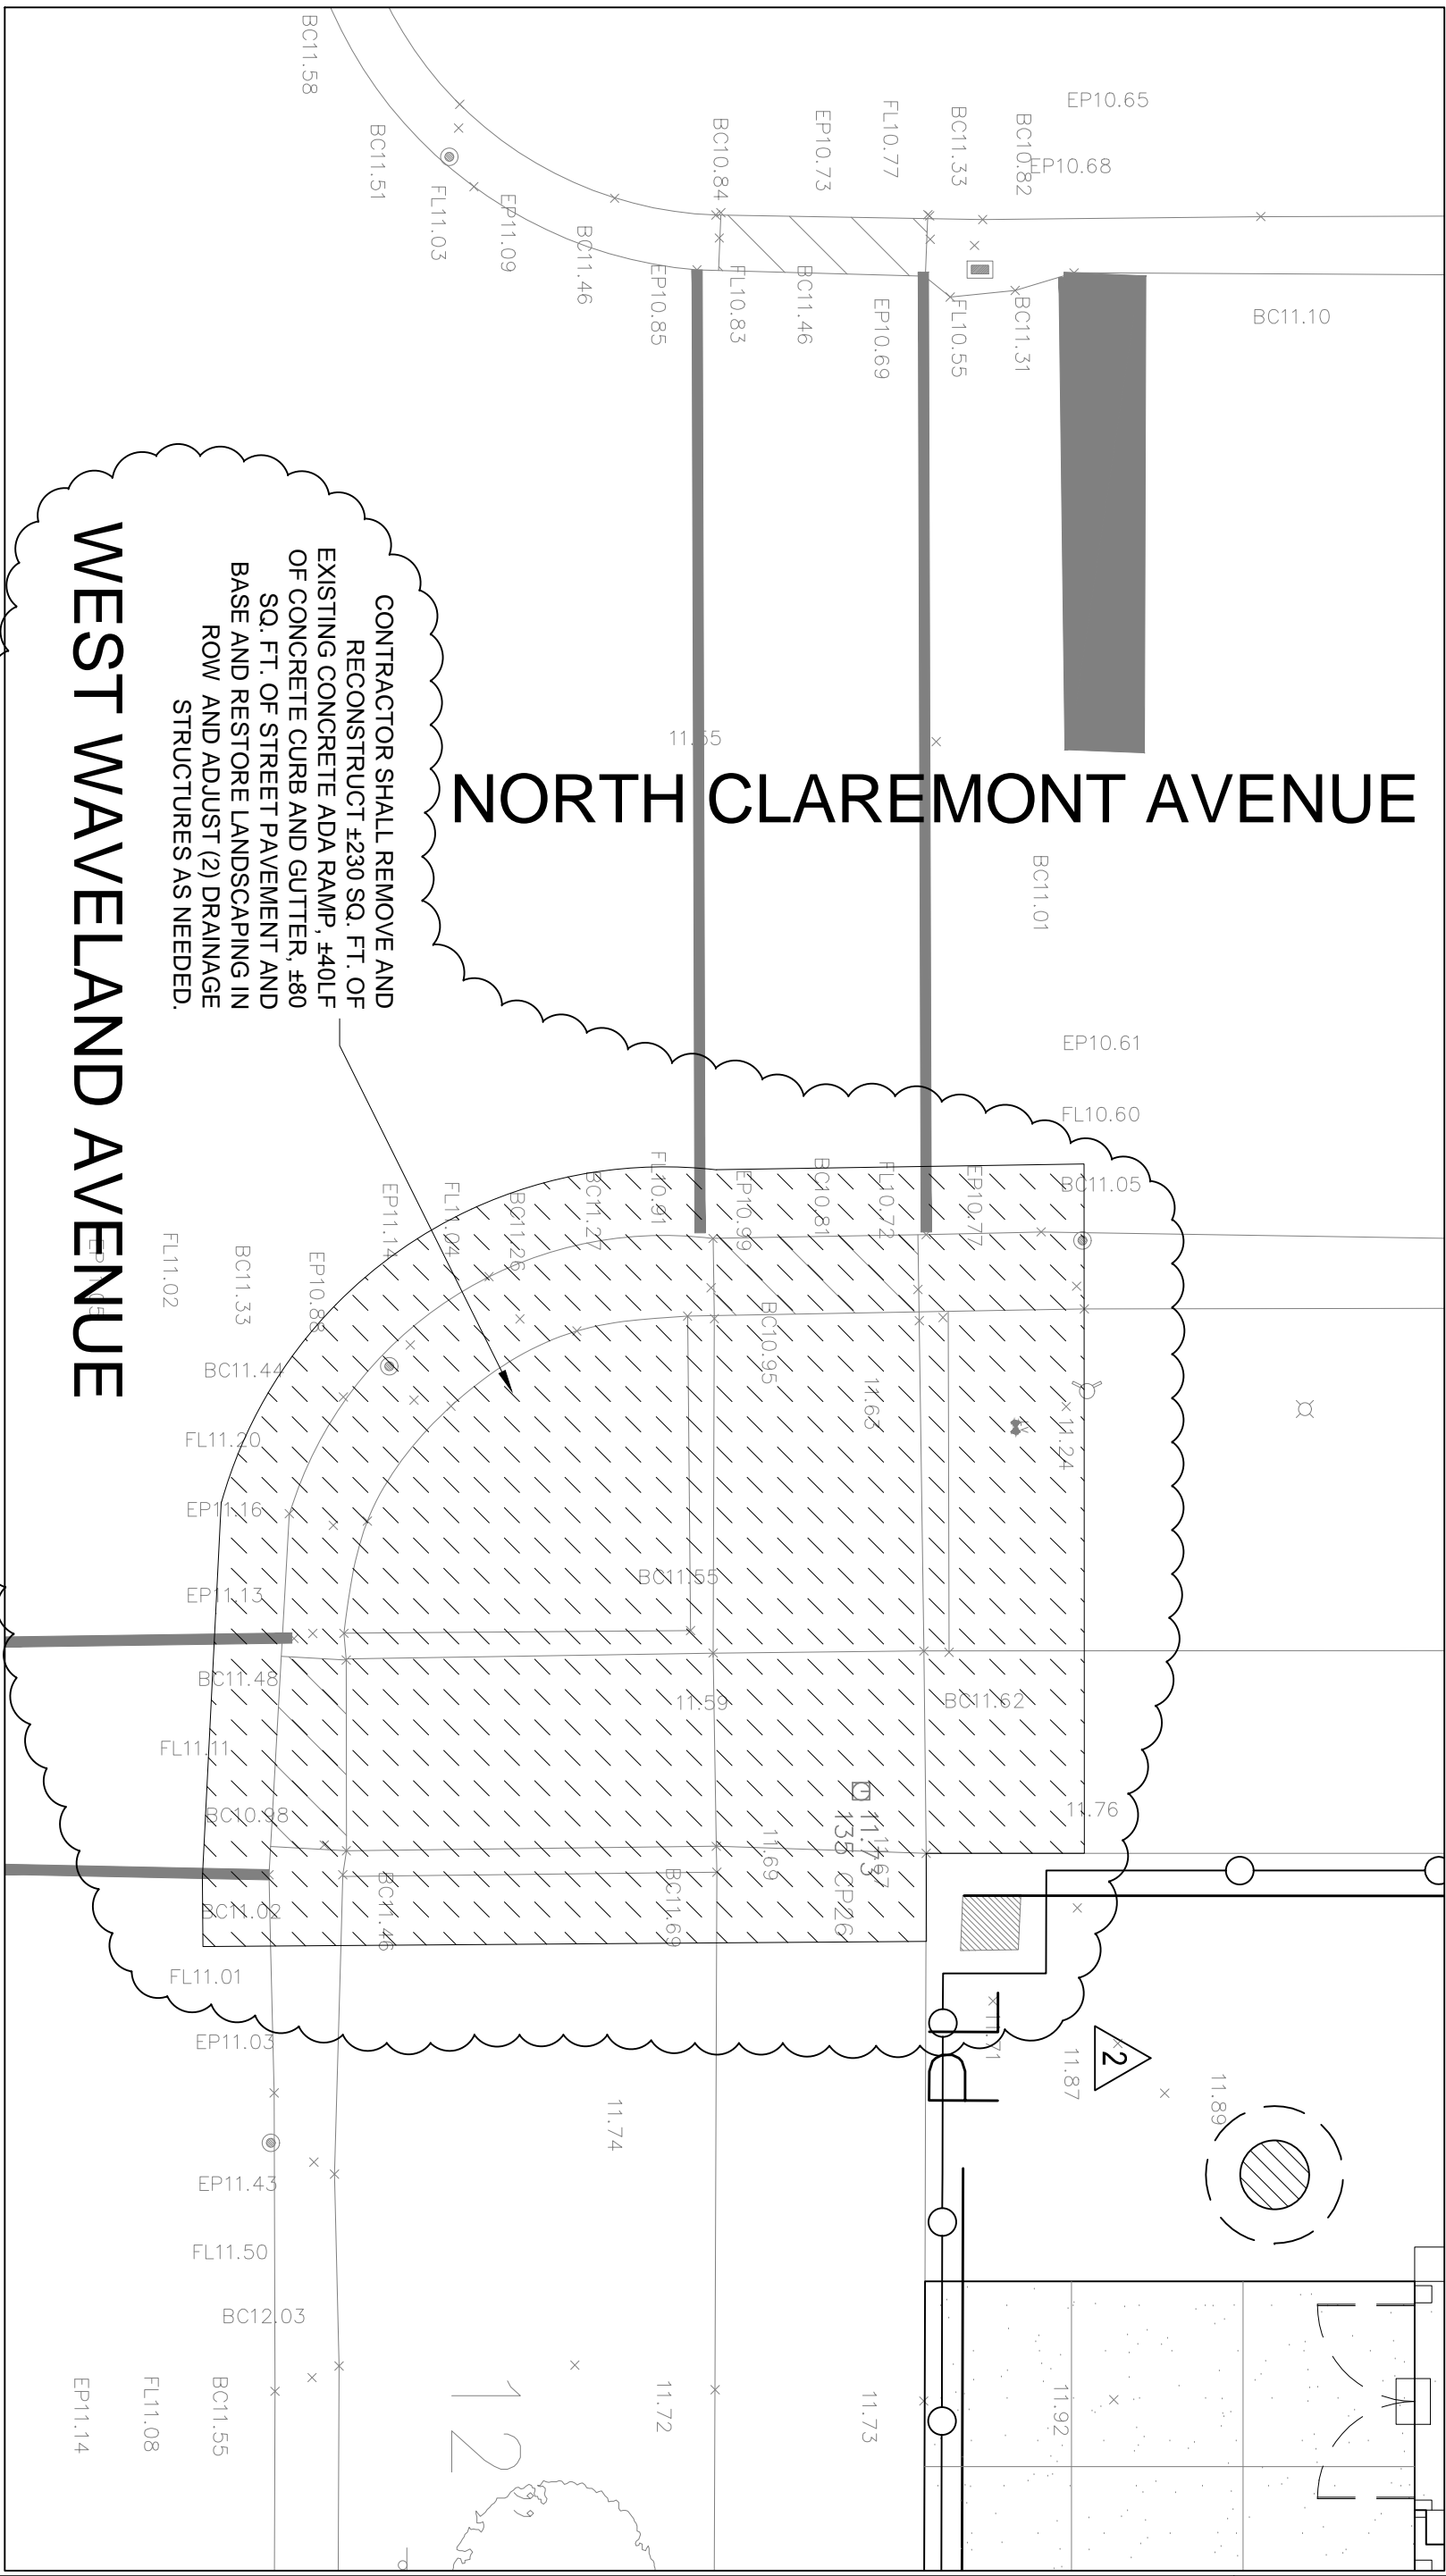

3
C3.1

INTERSECTION OF N. CLAREMONT AVE. & W. WAVELAND AVE.

SCALE: 1" = 5'

SMNG-A Architects, Ltd.
Schroeder Murchie
Niemić Gazda-Auskalnis

Architecture
Planning
Interior Architecture

936 West Huron Street
Chicago, Illinois 60642
312.829.3355 voice
312.829.8187 fax

PROJECT: ALEXANDER GRAHAM BELL ELEMENTARY SCHOOL ADDITION

SMNG-A NO.: 1210

PBC NO.: 05530

ISSUE: ISSUE FOR ADDENDUM NO. 2


TITLE: SHEET C3.1; DETAIL 3: INTERSECTION OF N. CLAREMONT AVE. & W. WAVELAND AVE.

COMMENTS: ADDITIONAL ADA RAMP DEMOLITION AND CONSTRUCTION


ISSUE DATE: 02.20.13

CSK-1.1

PAGE 2 OF 2

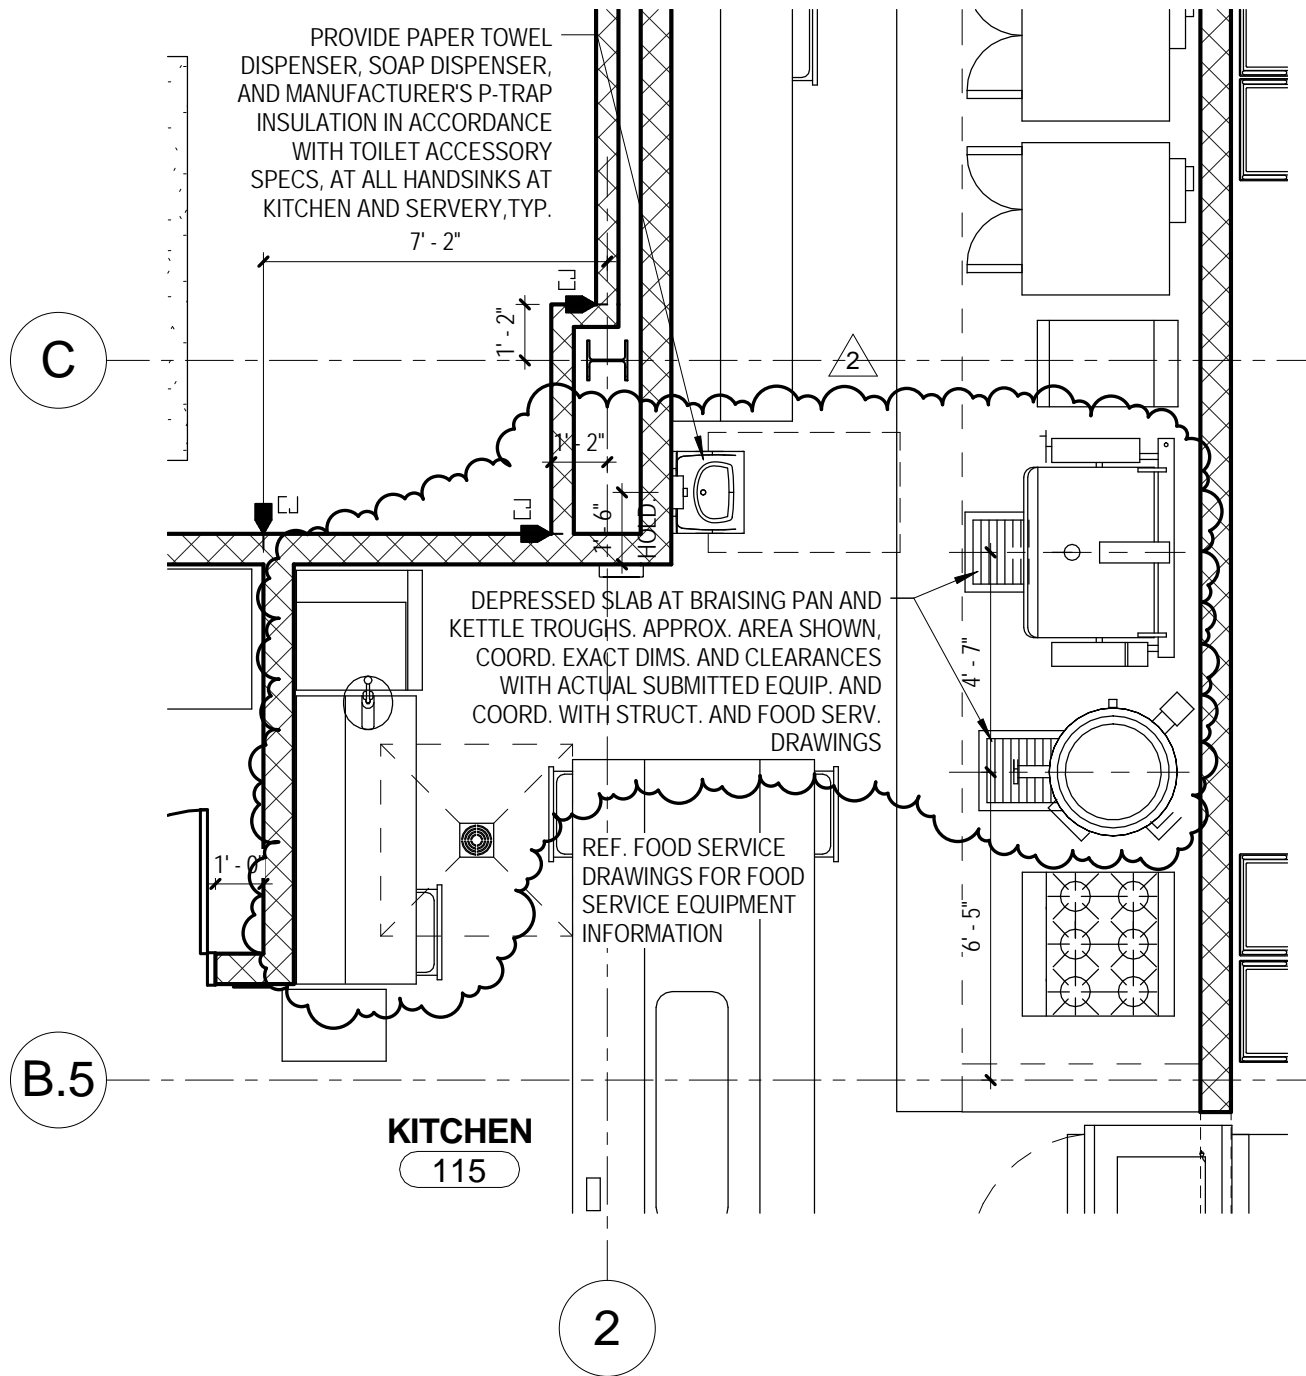

1 1
A8.1.1 ASK-01 PARTIAL ENLARGED DINING ROOM PLAN
1/4" = 1'-0"

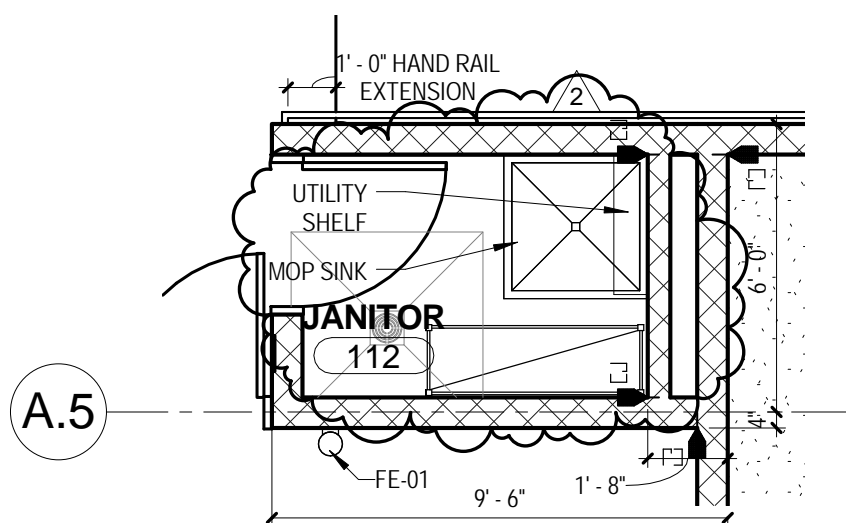



1 2
A8.1.1 ASK-01 PARTIAL ENLARGED DINING ROOM PLAN
1/4" = 1'-0"

SMNG-A Architects, Ltd.
Schroeder Murchie
Niemiec Gazda-Auskalis
Architecture
Planning
Interior Architecture
936 W. Huron Street
Chicago, IL 60642
312.829.3355 voice
312.829.8187 fax


PROJECT: ALEXANDER GRAHAM BELL ELEMENTARY SCHOOL ADDITION
SMNG-A NO.: 1210
PBC NO.: 05530
ISSUE: ISSUE FOR ADDENDUM NO. 2
TITLE: PARTIAL ENLARGED PLANS A8.1.1
COMMENTS: REF. SHEET A8.1.1

ISSUE DATE: 02.20.2013

ASK-01

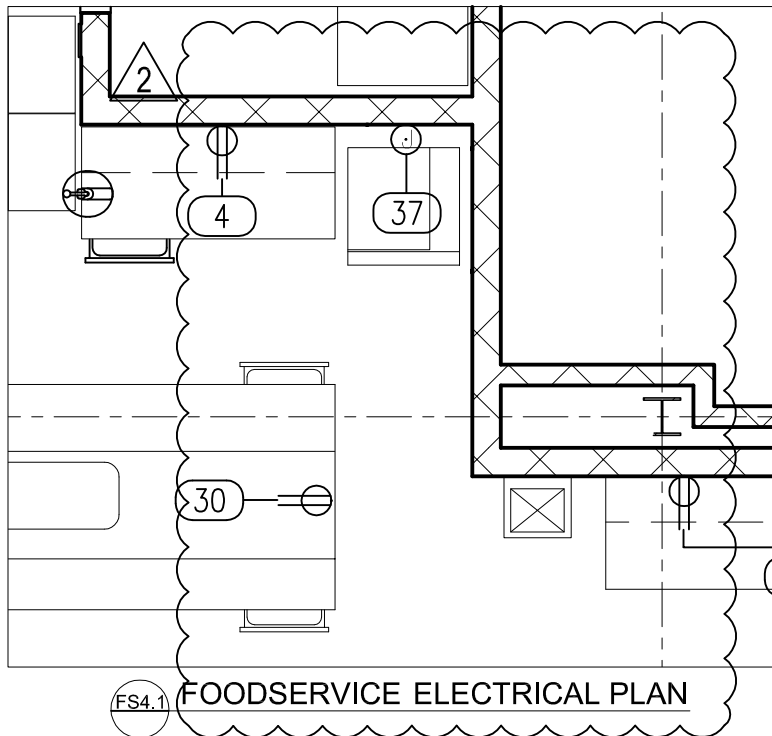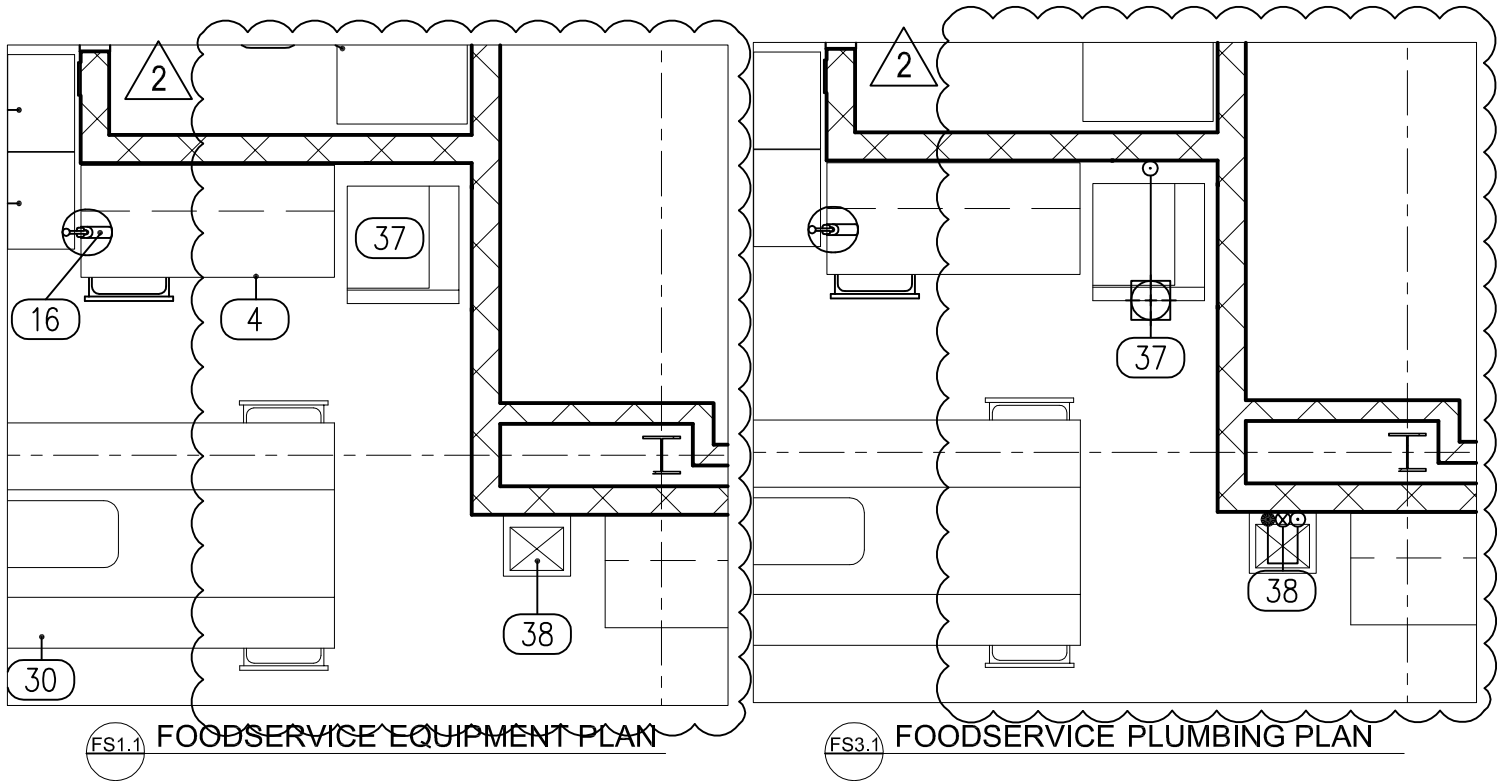

<p>SMNG-A Architects, Ltd. Schroeder Murchie Niemić Gazda-Auskalnis</p> <p>Architecture Planning Interior Architecture</p> <p>936 West Huron Street Chicago, Illinois 60642 312.829.3355 voice 312.829.8187 fax</p>	<p>PROJECT: ALEXANDER GRAHAM BELL ELEMENTARY SCHOOL ADDITION</p> <p>SMNG-A NO.: 1210</p> <p>PBC NO.: 05530</p> <p>CONTRACT NO.:</p> <p>ISSUE: ISSUE FOR ADDENDUM NO. 2</p> <p>TITLE: RELOCATION OF HAND SINK AND ICE-MAKER</p> <p>COMMENTS: REFERENCE SHEETS FS1.1, FS3.1, FS4.1</p>	<p>ISSUE DATE: 02.20.13</p> <p>FSSK-01</p> <p>PAGE 1 OF 1</p>
---	--	--

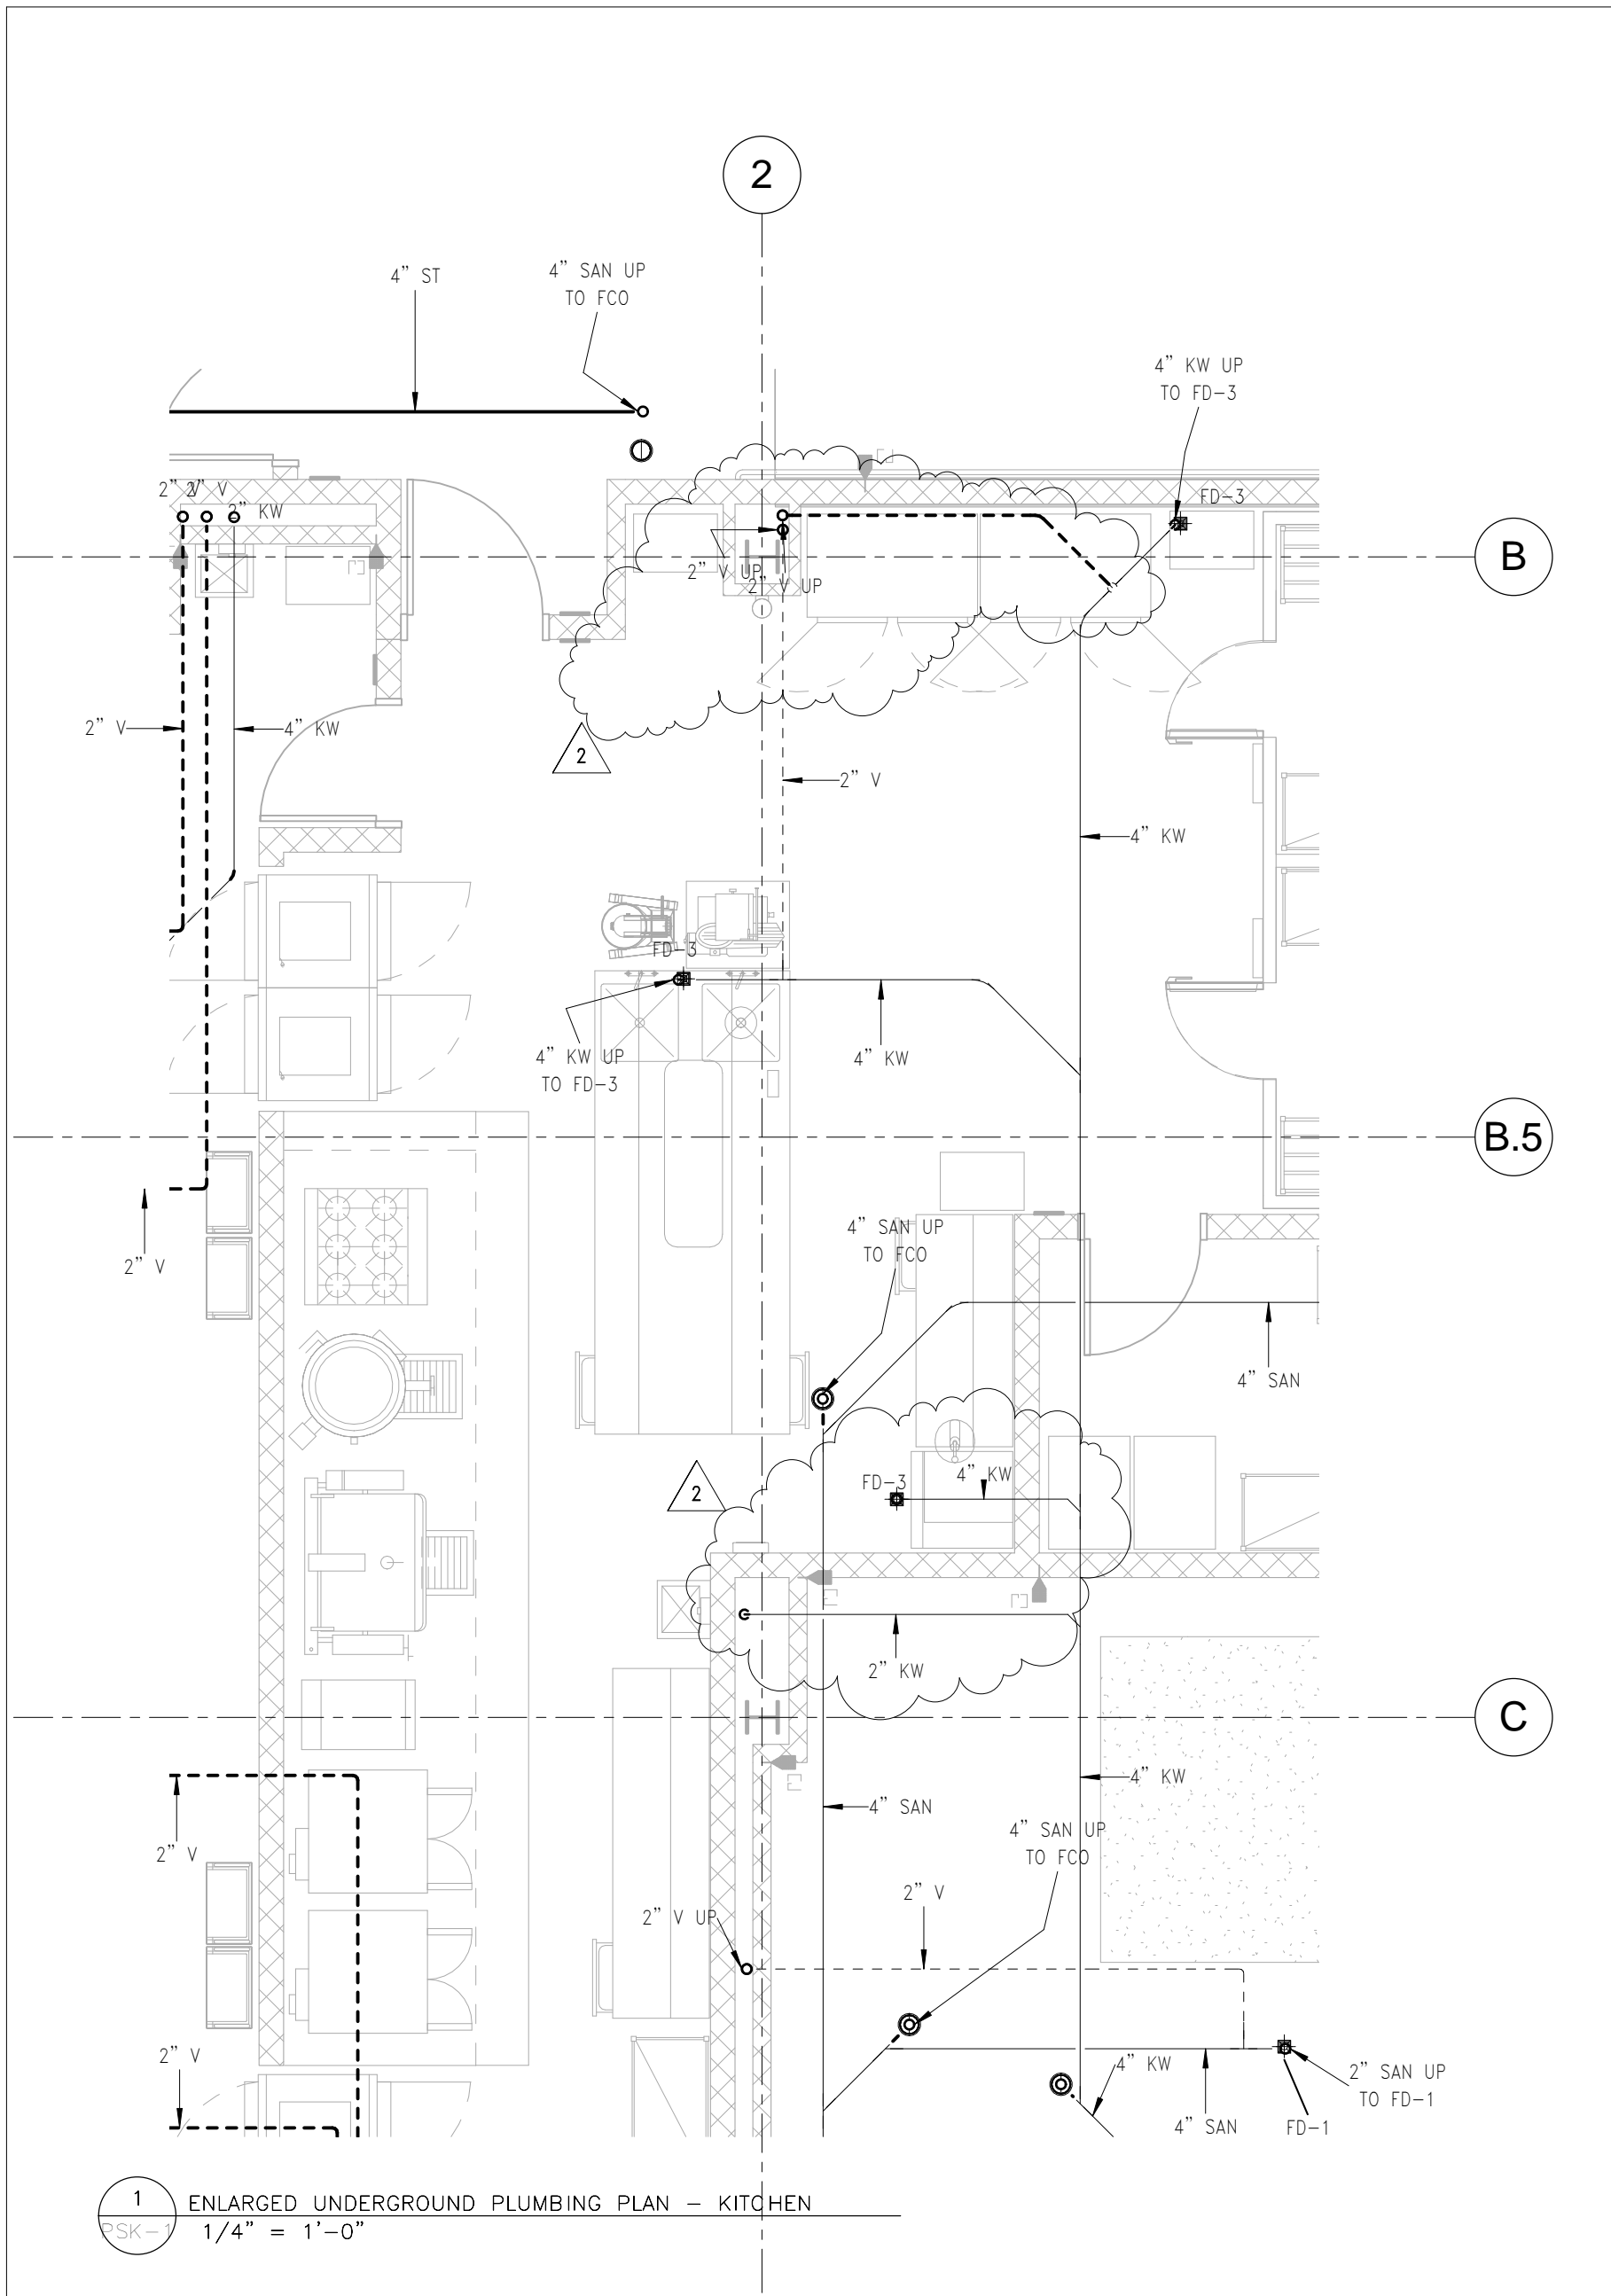


1 ENLARGED UNDERGROUND PLUMBING PLAN - KITCHEN
 PSK-1 1/4" = 1'-0"

SMNG-A Architects, Ltd.
 Schroeder Murchie
 Niemiec Gazda-Auskalis
 Architecture
 Planning
 Interior Architecture
 936 W. Huron Street
 Chicago, IL 60642
 312.829.3355 voice
 312.829.8187 fax

PROJECT: ALEXANDER GRAHAM BELL ELEMENTARY SCHOOL ADDITION
 SMNG-A NO.: 1210
 PBC NO.: 05330
 ISSUE: ISSUE FOR ADDENDUM NO. 2
 TITLE: UNDERFLOOR PLUMBING PLAN - KITCHEN
 COMMENTS: REF. SHEET - P2.3

ISSUE DATE: 02.20.2013

PSK-1

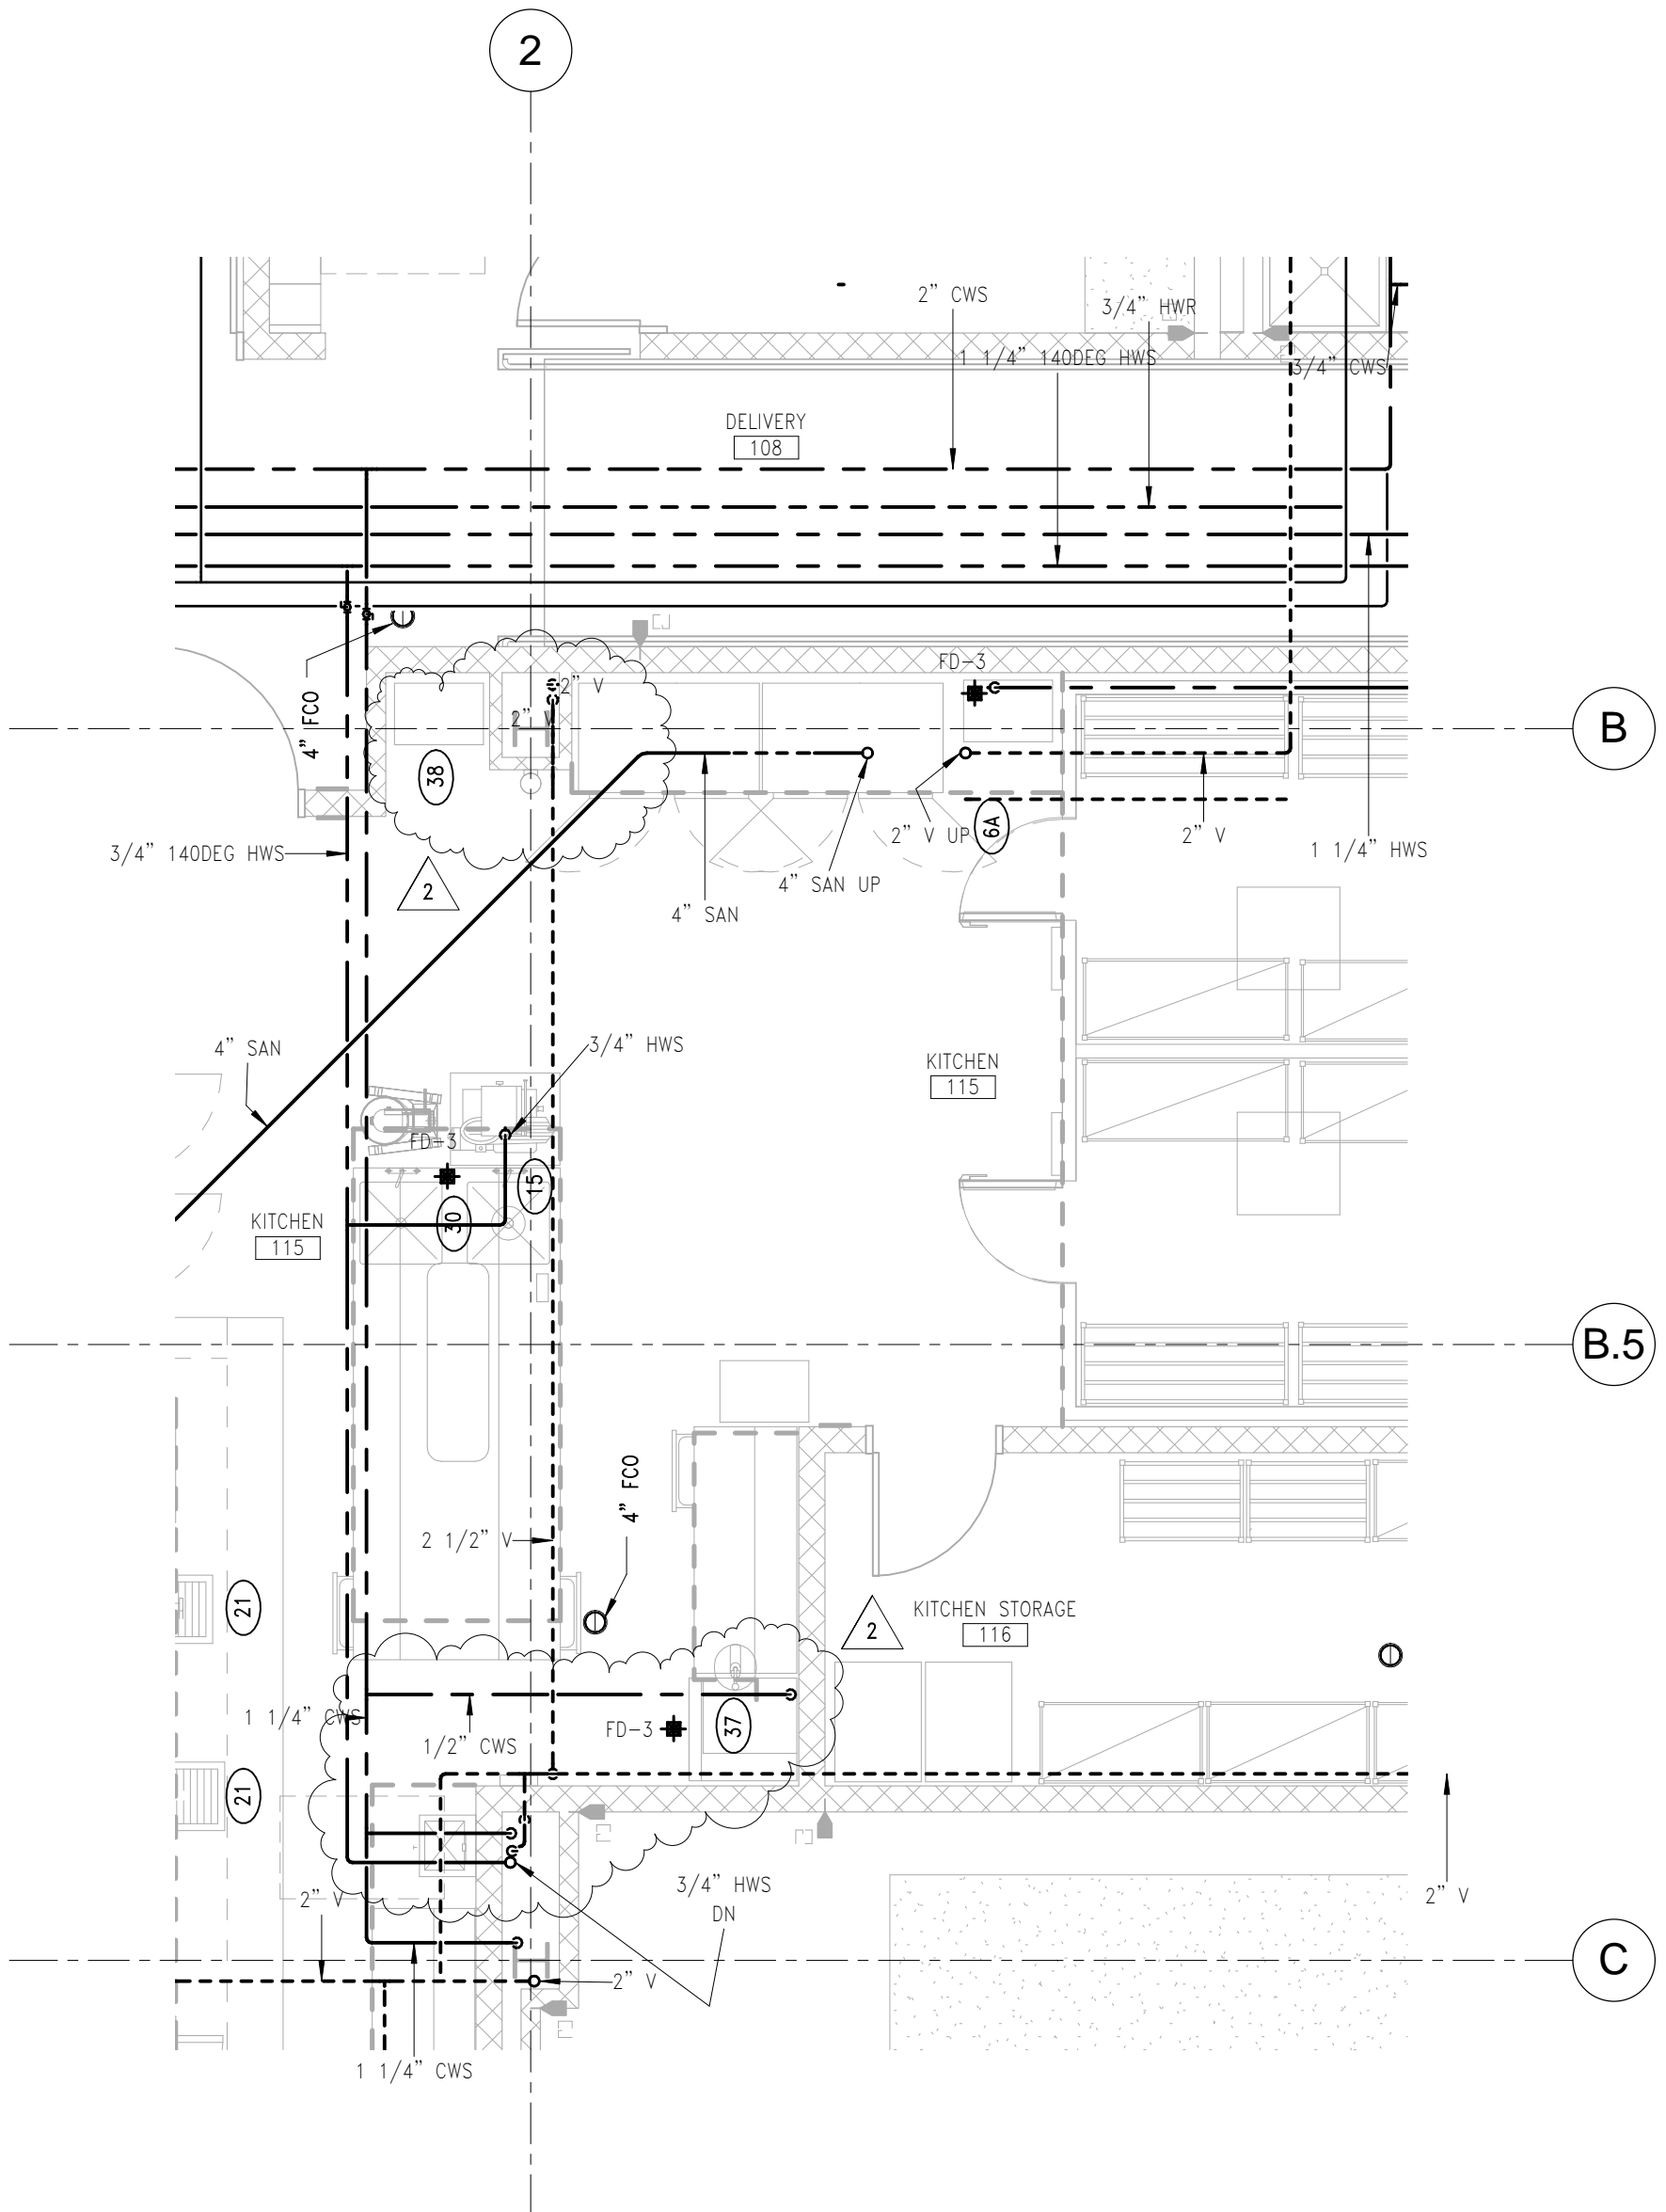


1 ENLARGED 1ST FLOOR PLUMBING PLAN - KITCHEN
 PSK-2 1/4" = 1'-0"

SMNG-A Architects, Ltd.
 Schroeder Murchie
 Niemiec Gazda-Auskalnis
 Architecture
 Planning
 Interior Architecture
 936 W. Huron Street
 Chicago, IL 60642
 312.829.3355 voice
 312.829.8187 fax

PROJECT: ALEXANDER GRAHAM BELL ELEMENTARY SCHOOL ADDITION
 SMNG-A NO.: 1210
 PBC NO.: 05330
 ISSUE: ISSUE FOR ADDENDUM NO. 2
 TITLE: 1ST FLOOR PLUMBING PLAN - KITCHEN
 COMMENTS: REF. SHEET - P2.4

ISSUE DATE: 02.20.2013

PSK-2

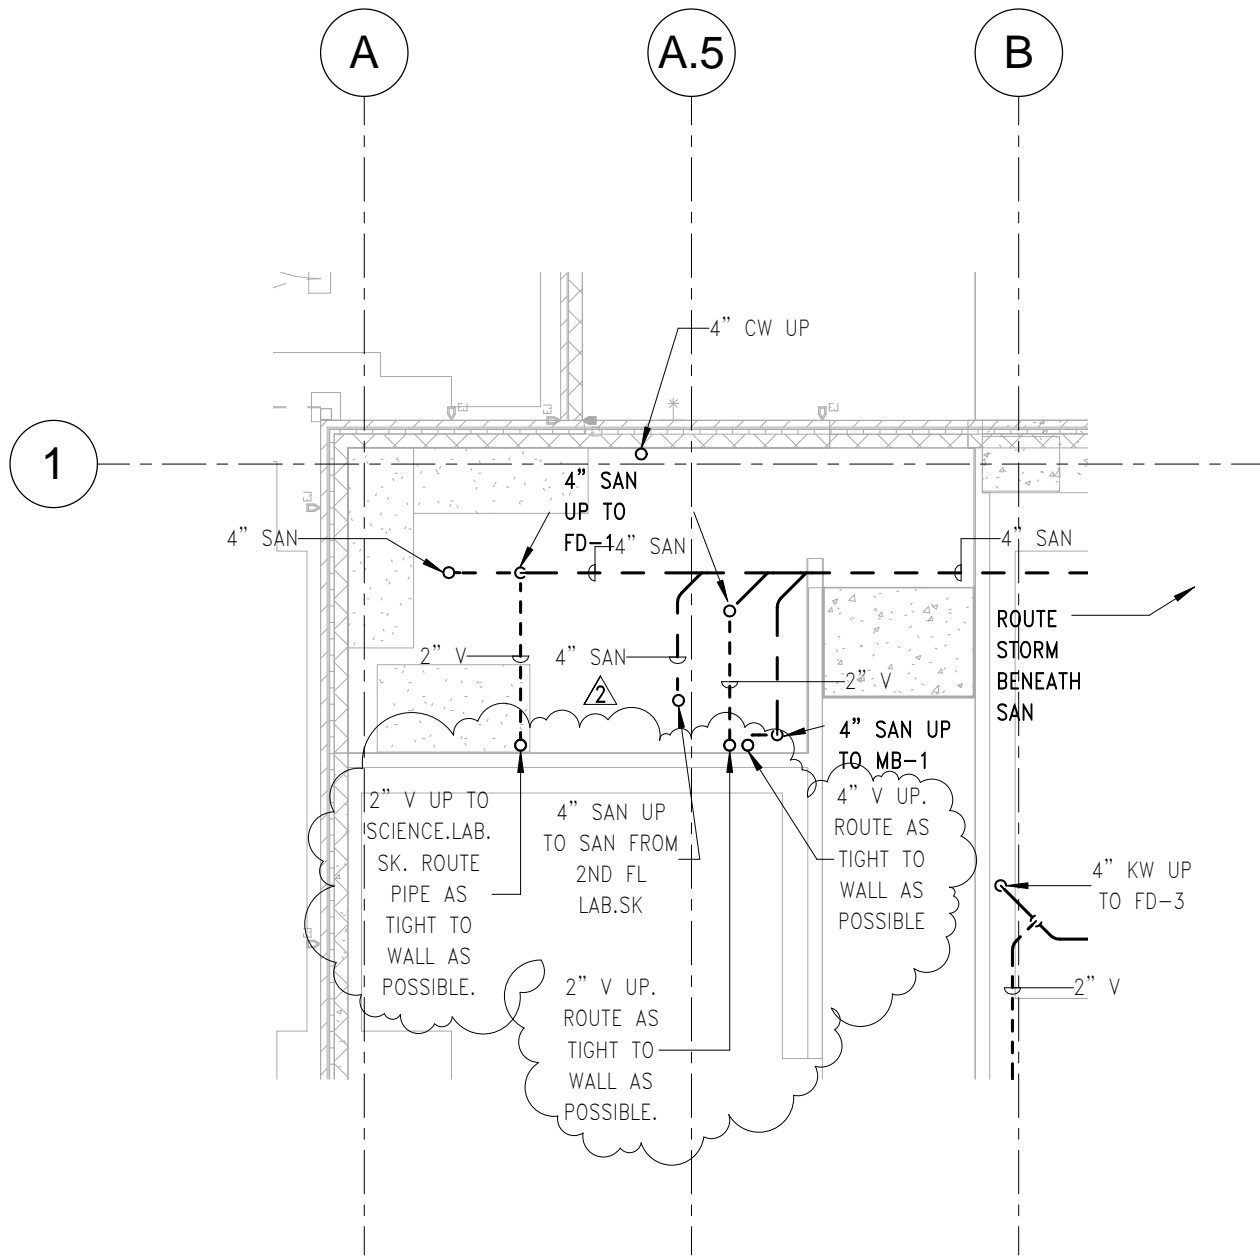

1 UNDERGROUND PLUMBING PLAN
 1/8" = 1'-0"

SMNG-A Architects, Ltd.
 Schroeder Murchie
 Niemiec Gazda-Auskalnis
 Architecture
 Planning
 Interior Architecture
 936 W. Huron Street
 Chicago, IL 60642
 312.829.3355 voice
 312.829.8187 fax


PROJECT: ALEXANDER GRAHAM BELL ELEMENTARY SCHOOL ADDITION
 SMNG-A NO.: 1210
 PBC NO.: 05330
 ISSUE: ISSUE FOR ADDENDUM NO. 2
 TITLE: UNDERGROUND PLUMBING PLAN FOR MB-1
 COMMENTS: REF. SHEET - P1.0A

ISSUE DATE: 02.20.2013

PSK-3


2ND FLOOR

1ST FLOOR

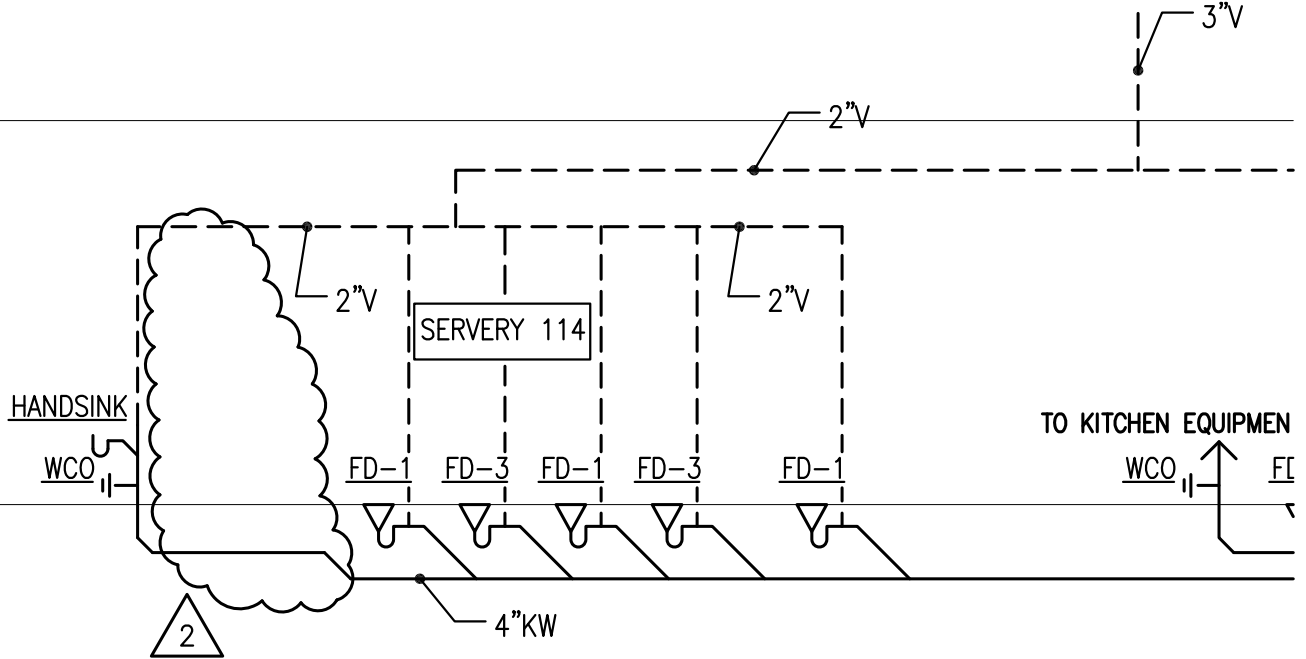

2 SANITARY AND VENT ANNEX BUILDING - K
P2-2 NOT TO SCALE

3\"/>

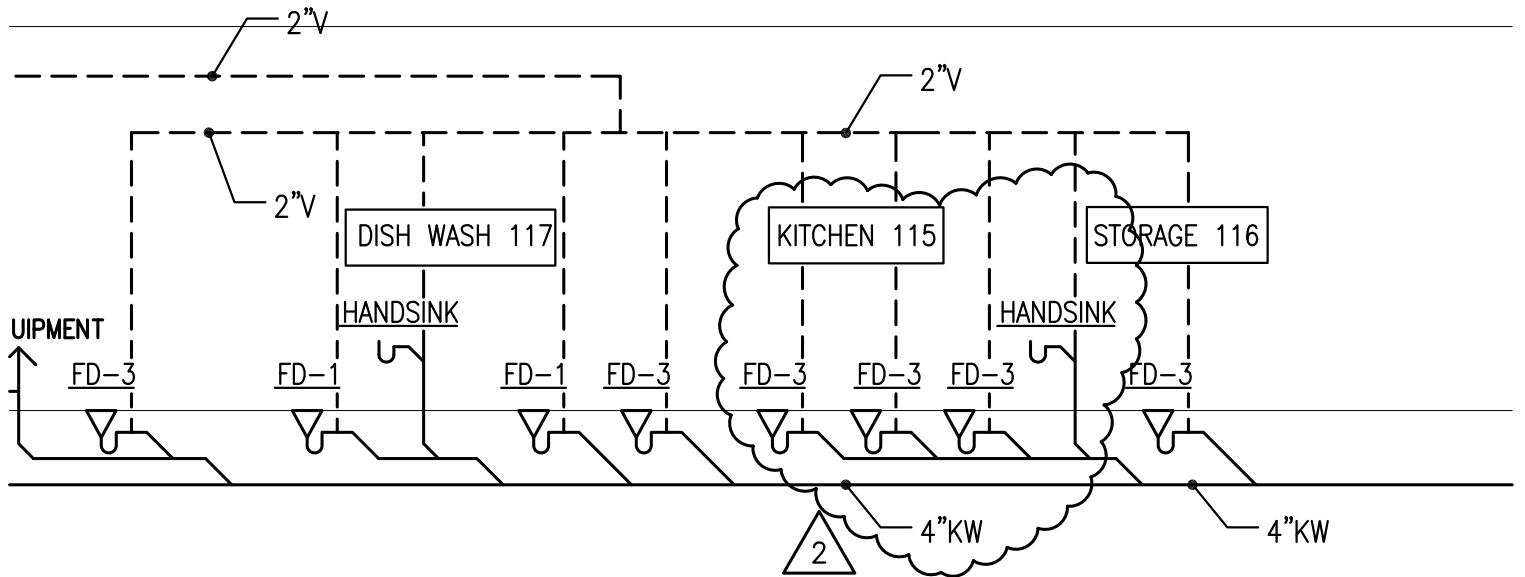

<p>SMNG-A Architects, Ltd. Schroeder Murchie Niemiec Gazda-Auskalnis</p> <p>Architecture Planning Interior Architecture</p> <p>936 West Huron Street Chicago, Illinois 60642 312.829.3355 voice 312.829.8187 fax</p>	<p>PROJECT: ALEXANDER GRAHAM BELL ELEMENTARY SCHOOL ADDITION</p> <p>SMNG-A NO.: 1210</p> <p>PBC NO.: 05530</p> <p>CONTRACT NO.:</p> <p>ISSUE: ISSUE FOR ADDENDUM NO. 2</p> <p>TITLE: RISER DIAGRAMS</p> <p>COMMENTS: REFERENCE SHEET P2-2</p>	<p>ISSUE DATE: 02.20.13</p> <p>PSK-4</p> <p>PAGE 1 OF 1</p>
---	---	--