




1 #101 LOBBY - EAST  
SCALE 1/4"=1'-0"

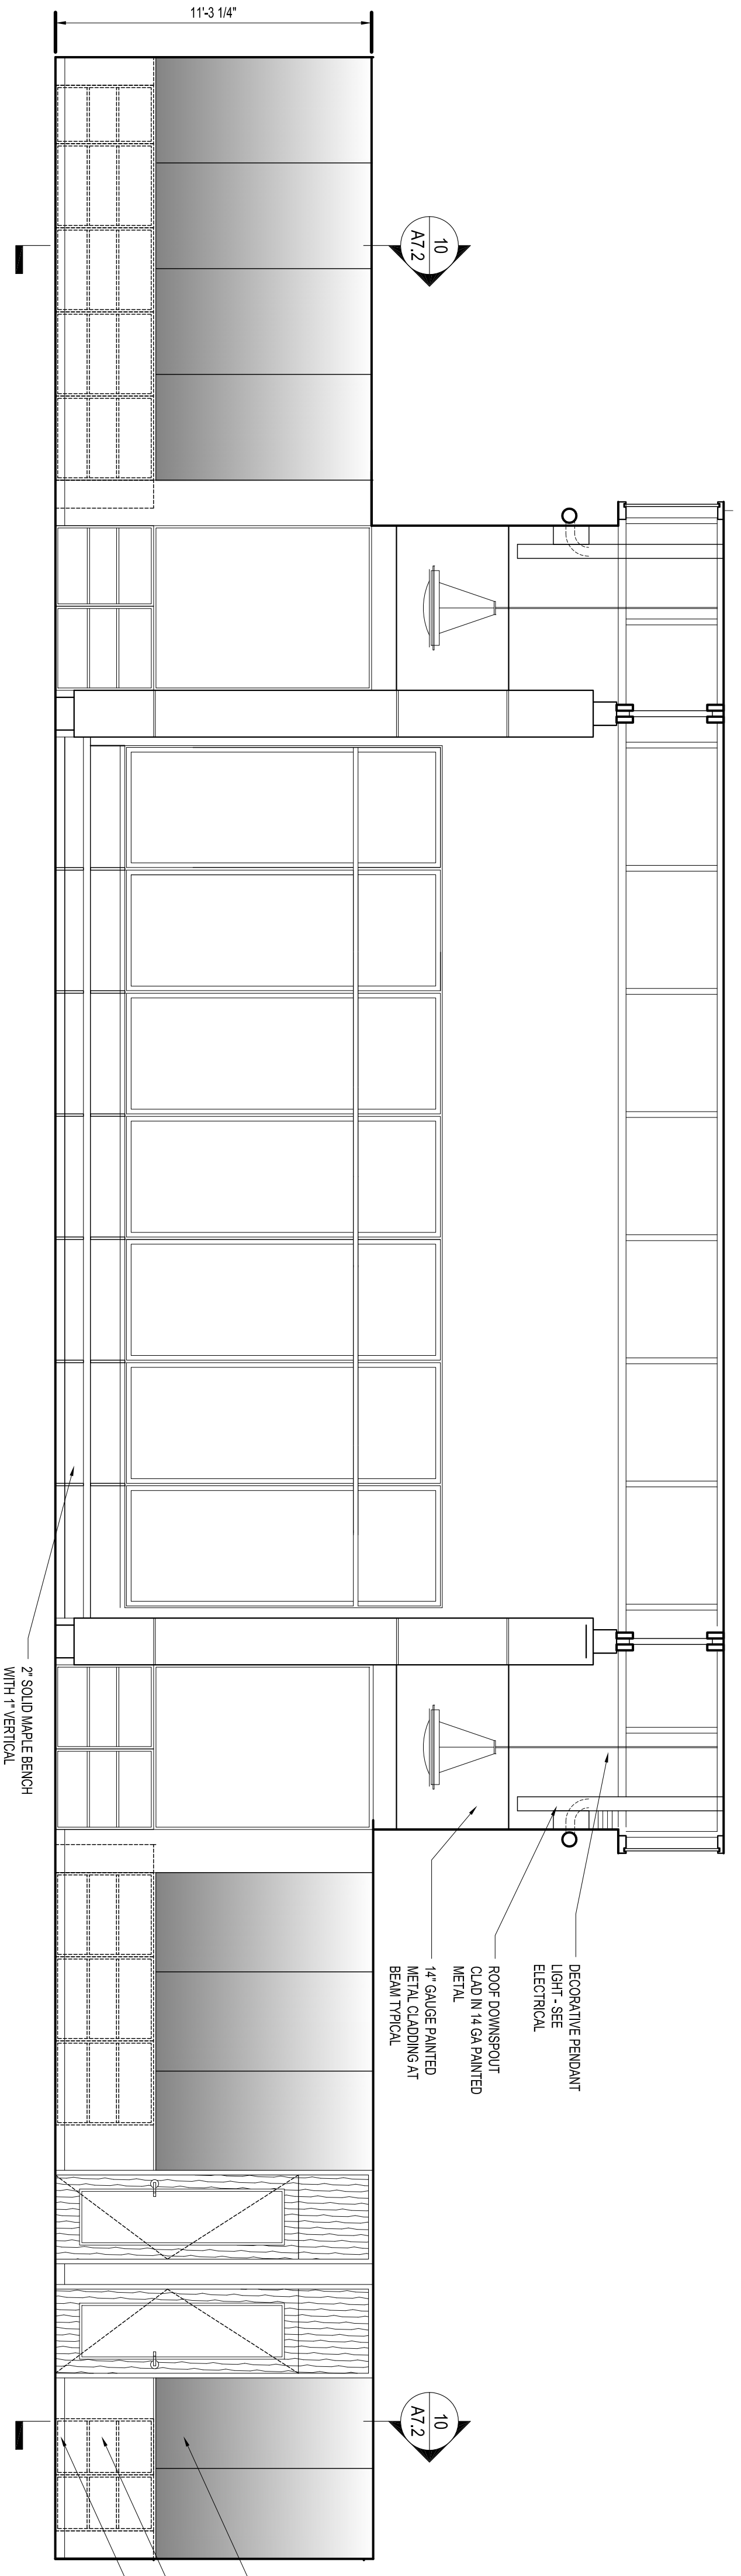


3 #110 READING ROOM - WEST  
SCALE 1/4"=1'-0"

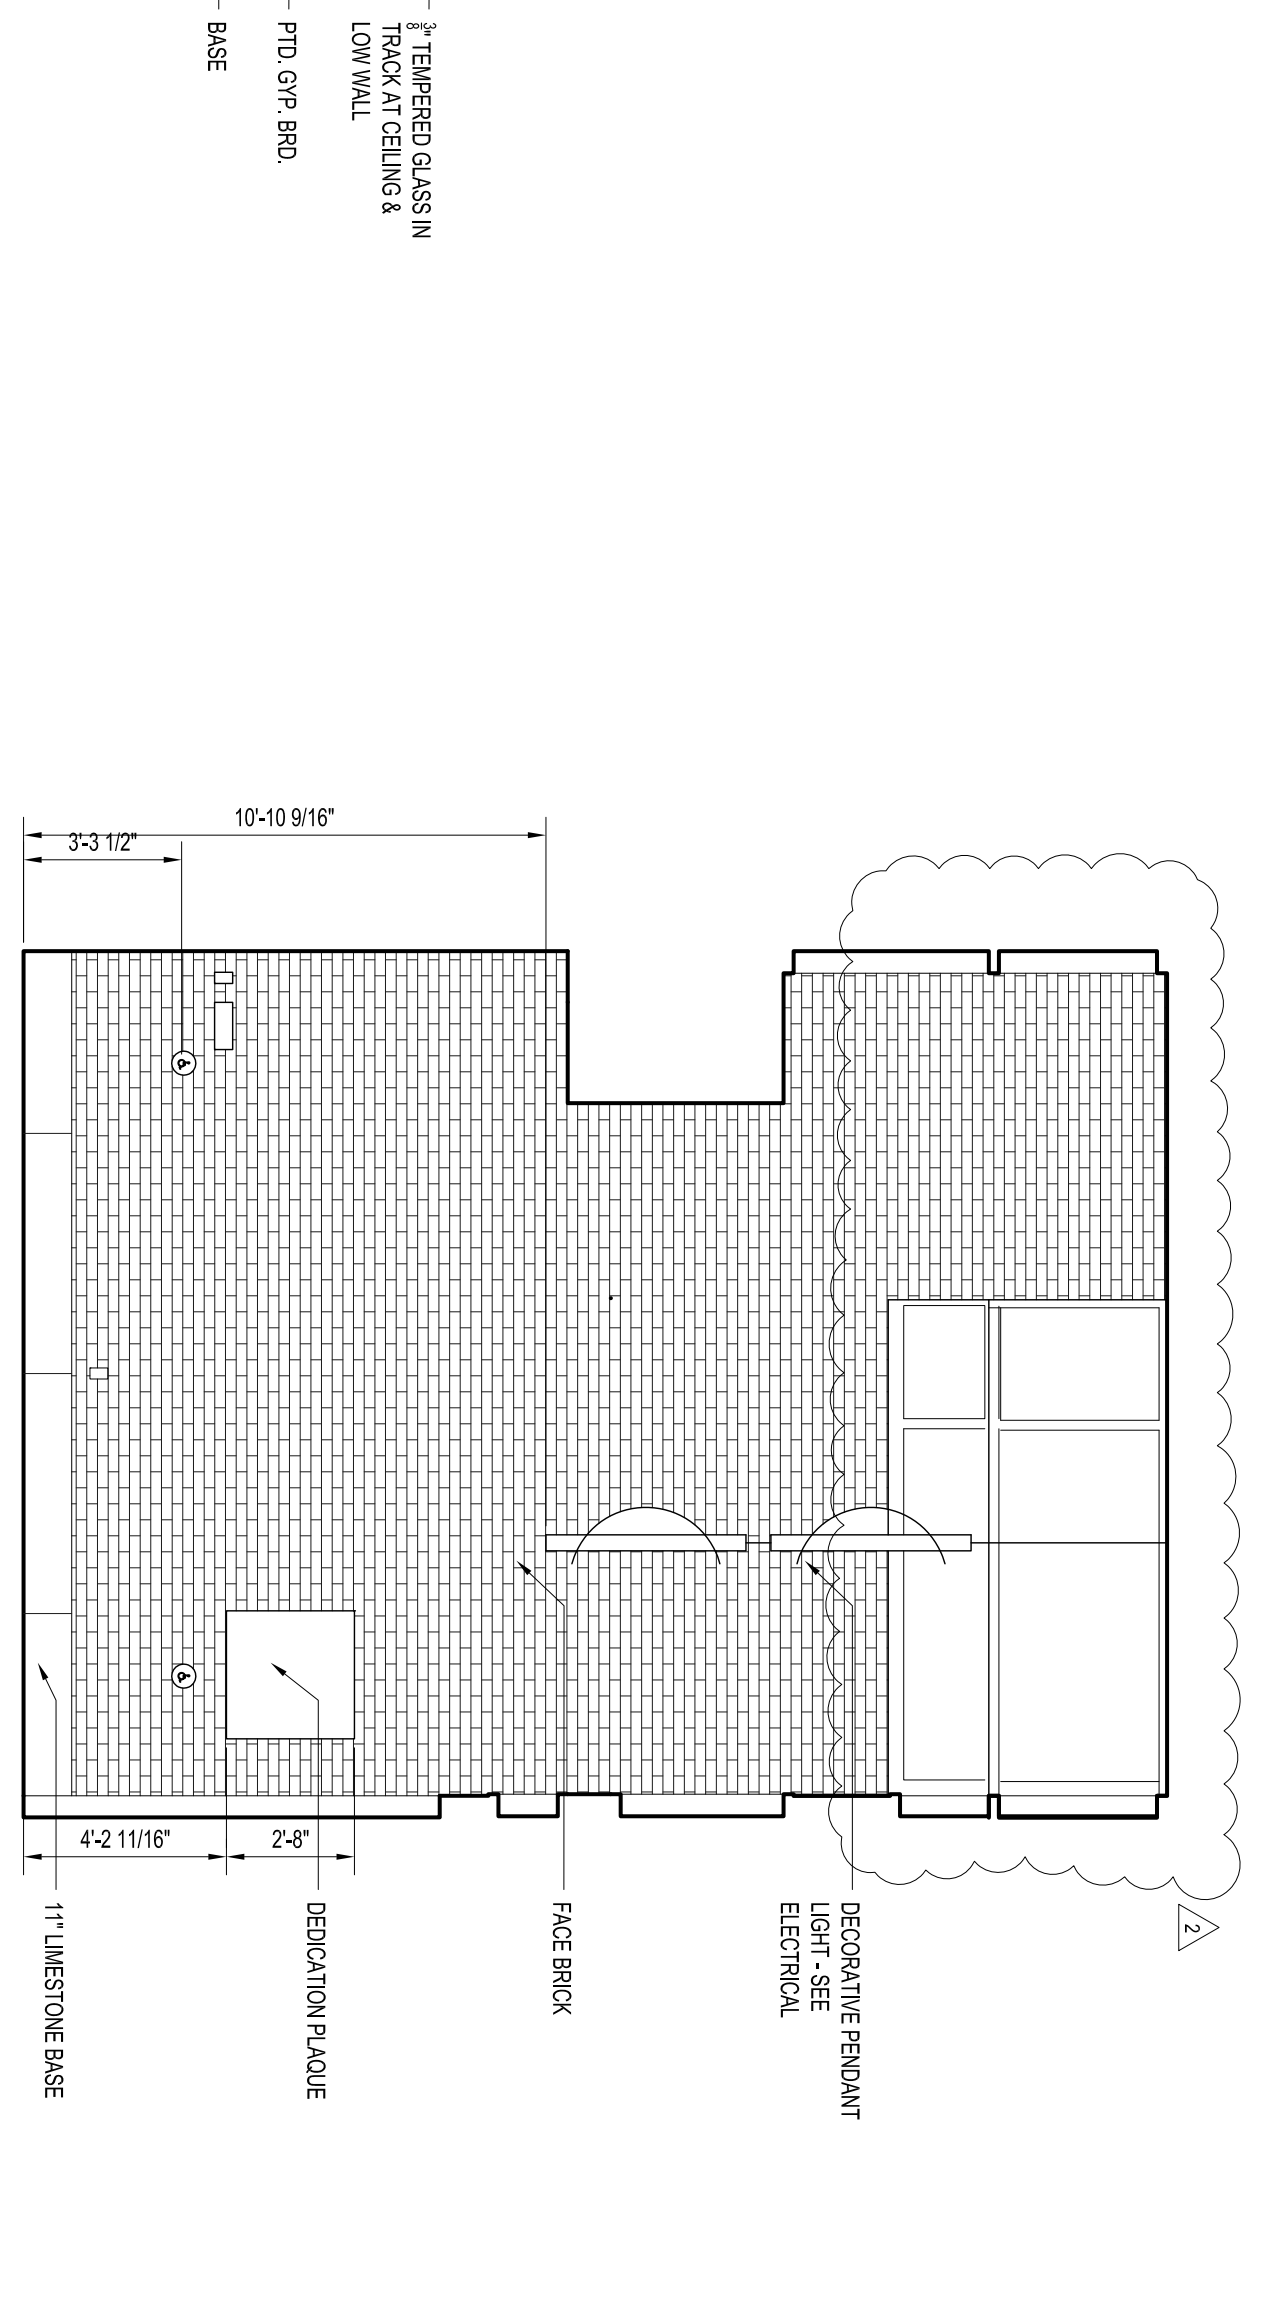


2 #100 MAIN ENTRY - WEST  
SCALE 1/4"=1'-0"

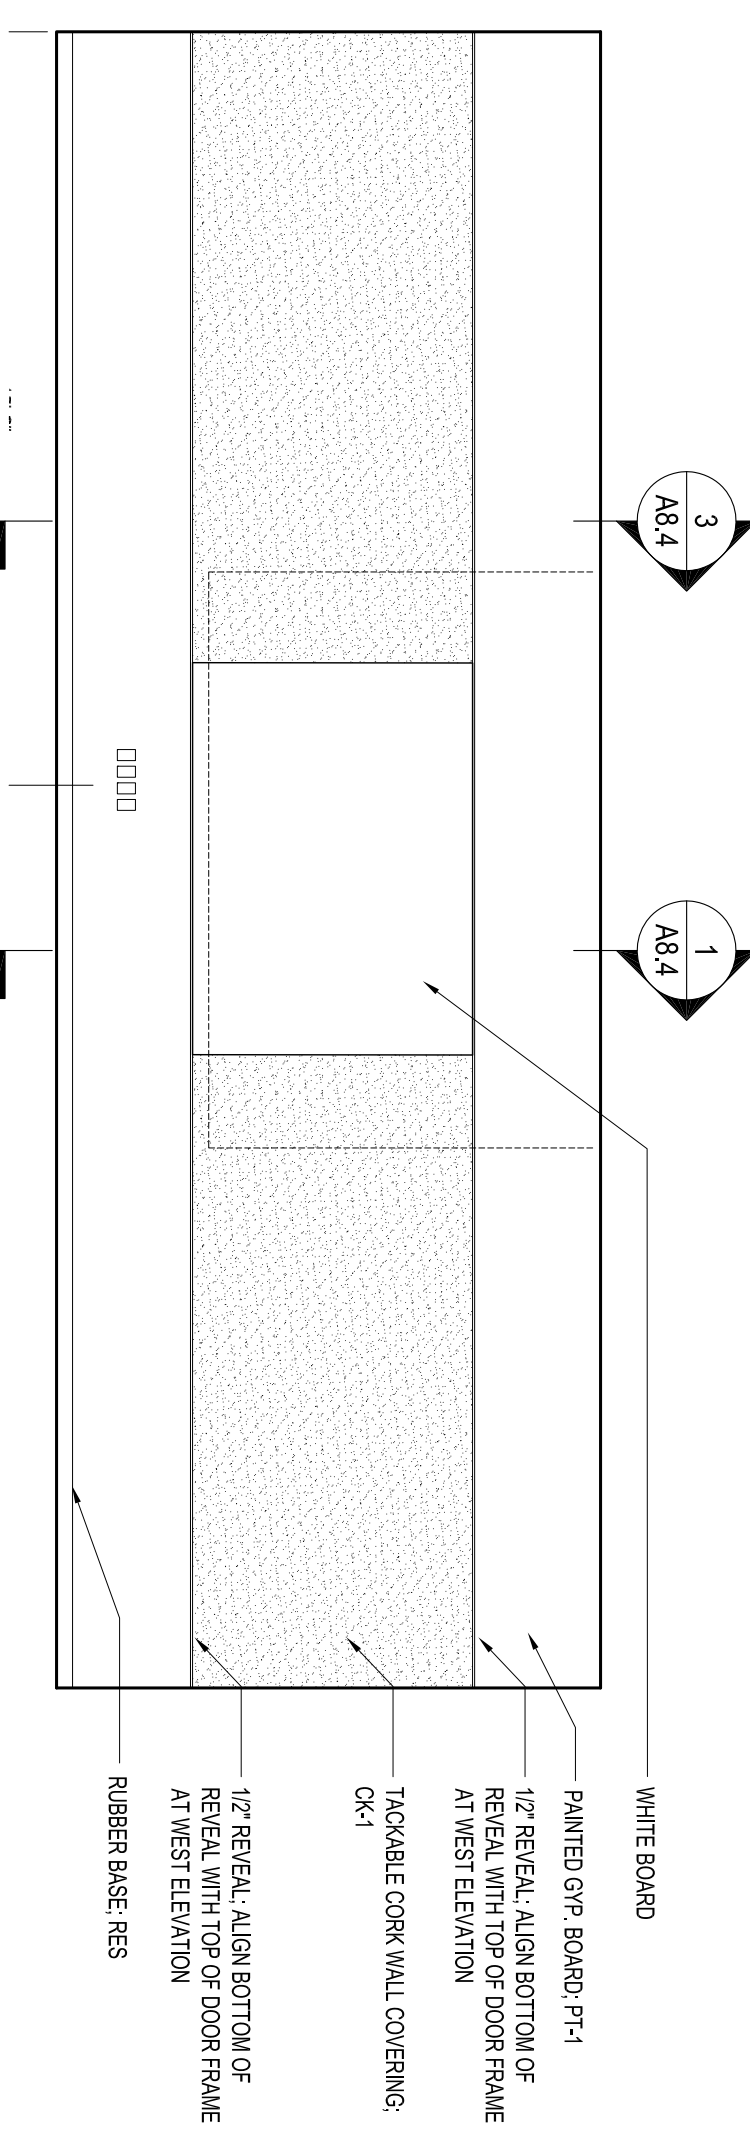


6 #102 MEETING ROOM - NORTH  
SCALE 1/4"=1'-0"

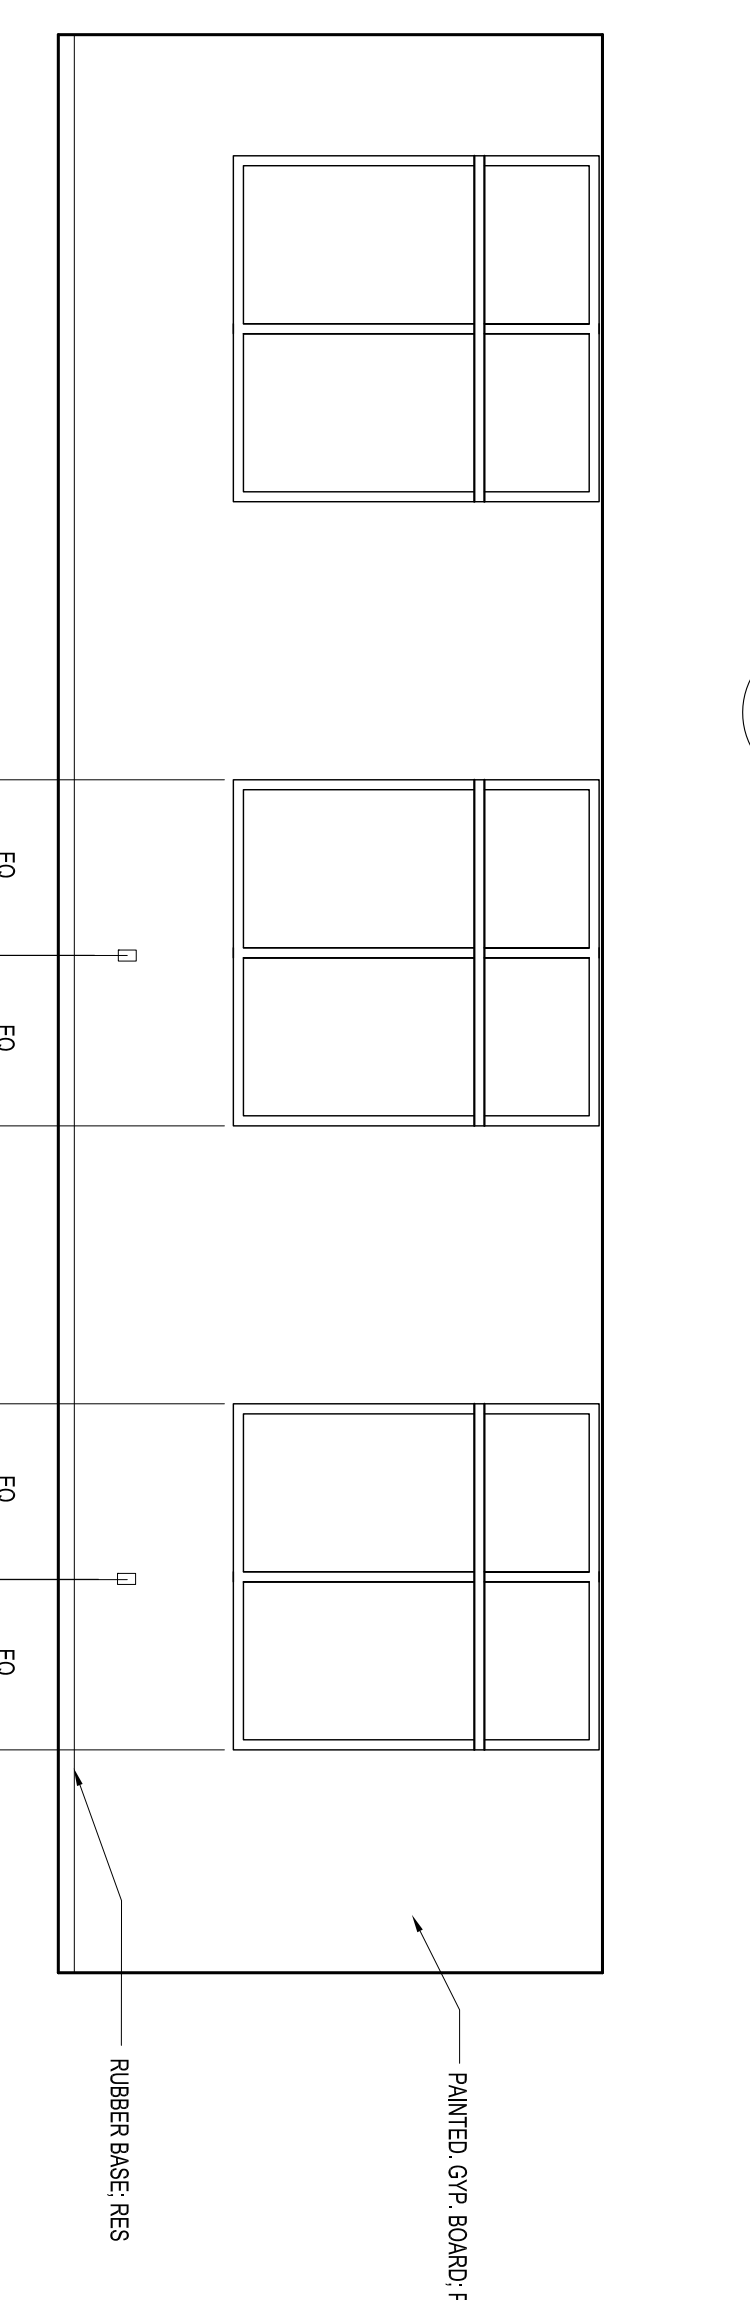


4 #102 MEETING ROOM - EAST  
SCALE 1/4"=1'-0"

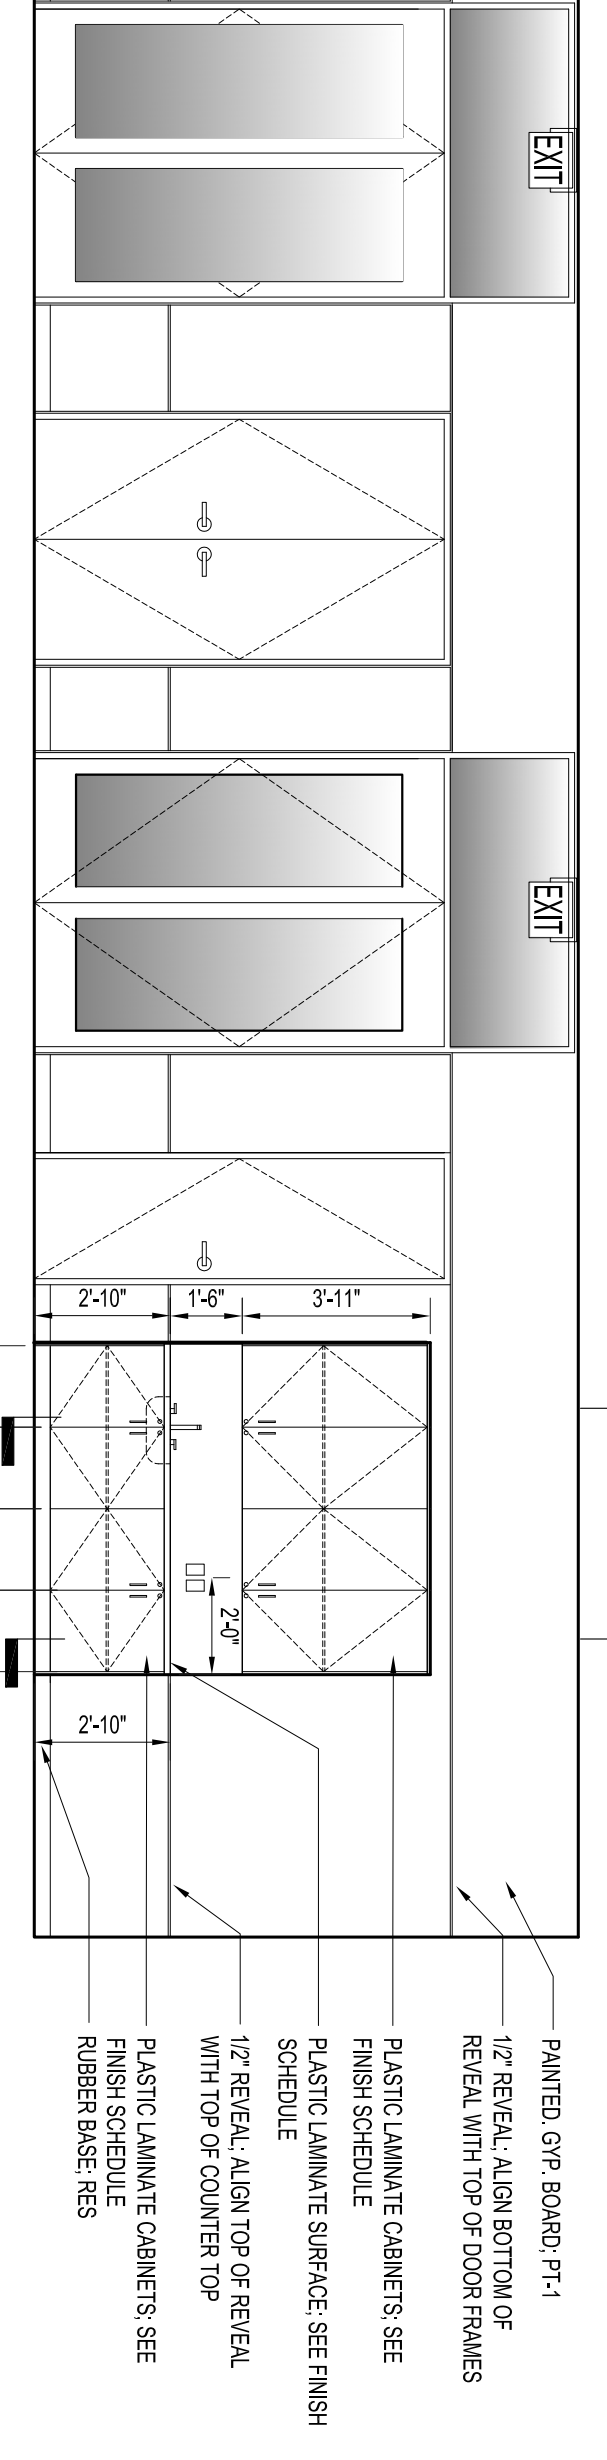

7 #102 MEETING ROOM - WEST  
SCALE 1/4"=1'-0"

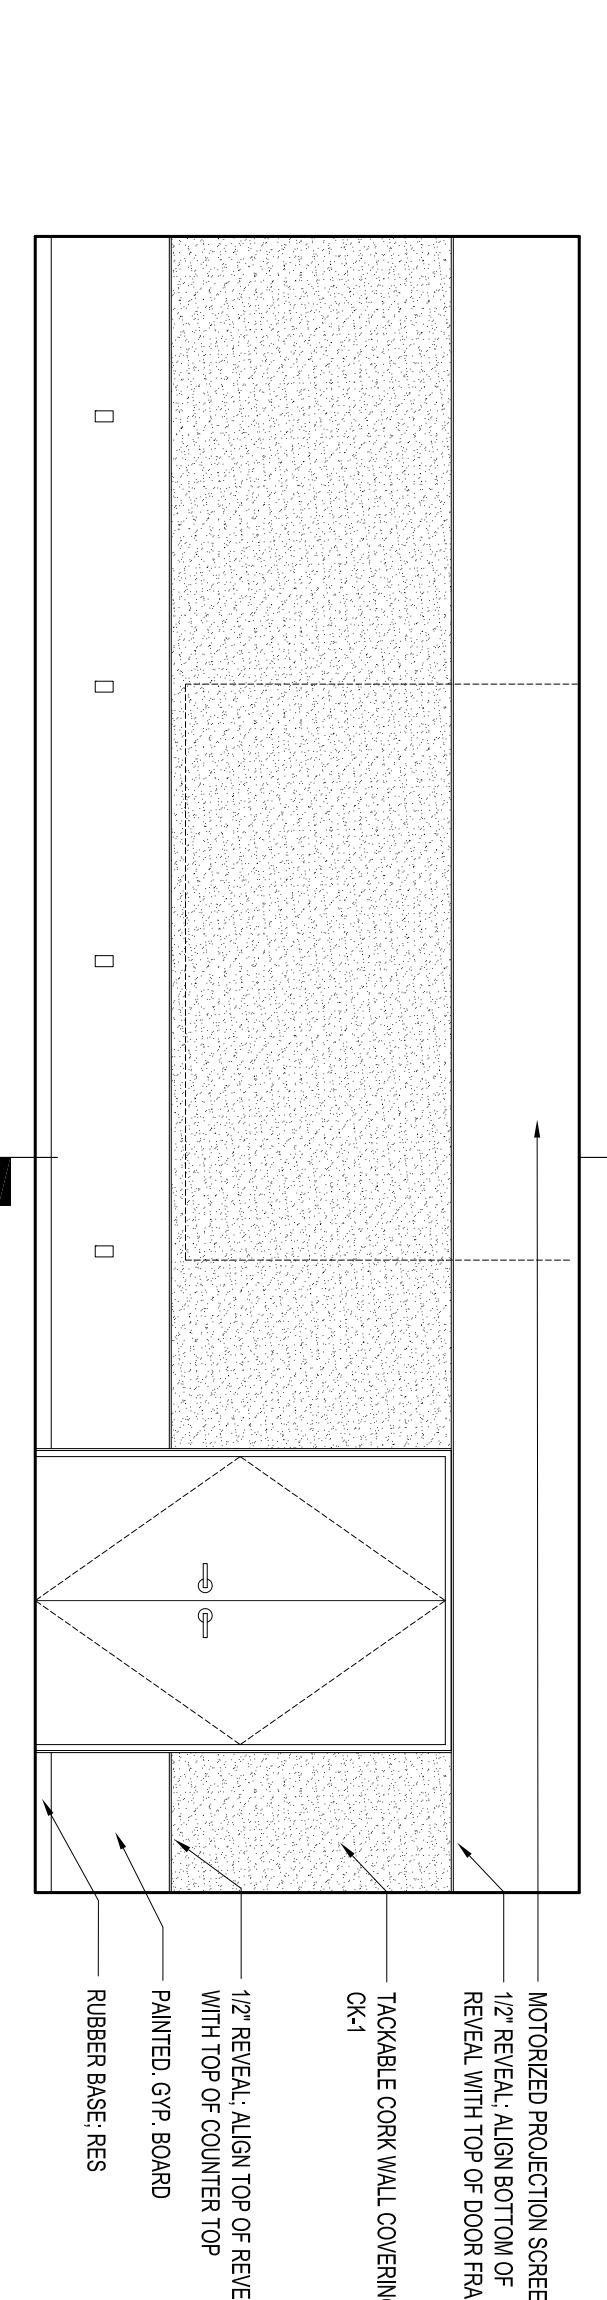

5 #102 MEETING ROOM - SOUTH  
SCALE 1/4"=1'-0"

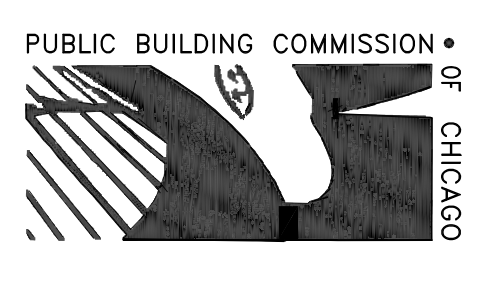

**ALBANY PARK BRANCH LIBRARY**  
3401 WEST FOSTER  
CHICAGO, IL  
CHICAGO PUBLIC LIBRARIES  
CAPITAL PROGRAM NEW CONSTRUCTION  
CITY OF CHICAGO, MAYOR RAHM EMANUEL

**JACKSON HARLAN**  
ARCHITECTURE INTERIORS LEED  
651 W. Washington Blvd. Ste. 206  
Chicago, IL 60661  
TEL. 312.627-1015  
FAX. 312.627-1060  
WWW.JACKSONHARLAN.COM

**TGRMA, LLC**  
CONSULTING  
STRUCTURAL ENGINEER  
**DBHMS**  
CHICAGO, IL  
MECHANICAL ENGINEER  
**DAVID MASON & ASSOCIATES**  
CHICAGO, IL  
CIVIL ENGINEER  
**TERRY GUEN DESIGN ASSOCIATES**  
CHICAGO, IL  
LANDSCAPE CIVIL ENGINEER

Revision	Mark	Description	Date
1		SCHEMATIC DESIGN	07/13/12
2		DESIGN DEVELOPMENT	09/24/12
3		90% CONST. DOCUMENTS	11/29/12
4		100% CONST. DOCUMENTS	02/14/13
5		100% PRE-BID REVIEW	03/13/13
6		ISSUE FOR BID & PERMIT	03/21/13
7		ISSUE FOR ADDENDUM	04/23/13
		ISSUE FOR ADDENDUM	04/23/13

PBC Project Name: Albany Park Branch Library  
PBC Project No.: 08130  
Title: INTERIOR ELEVATIONS  
Sheet: **AG.6.2**