


18" HIGH CAST ALUMINUM LETTERS
ON 4" ALUMINUM STANDOFFS.
BOLT STANDOFFS TO BUILDING
FACADE; ALL FASTENERS SHALL
BE CONCEALED, TYP.

EXISTING BUILDING FACADE

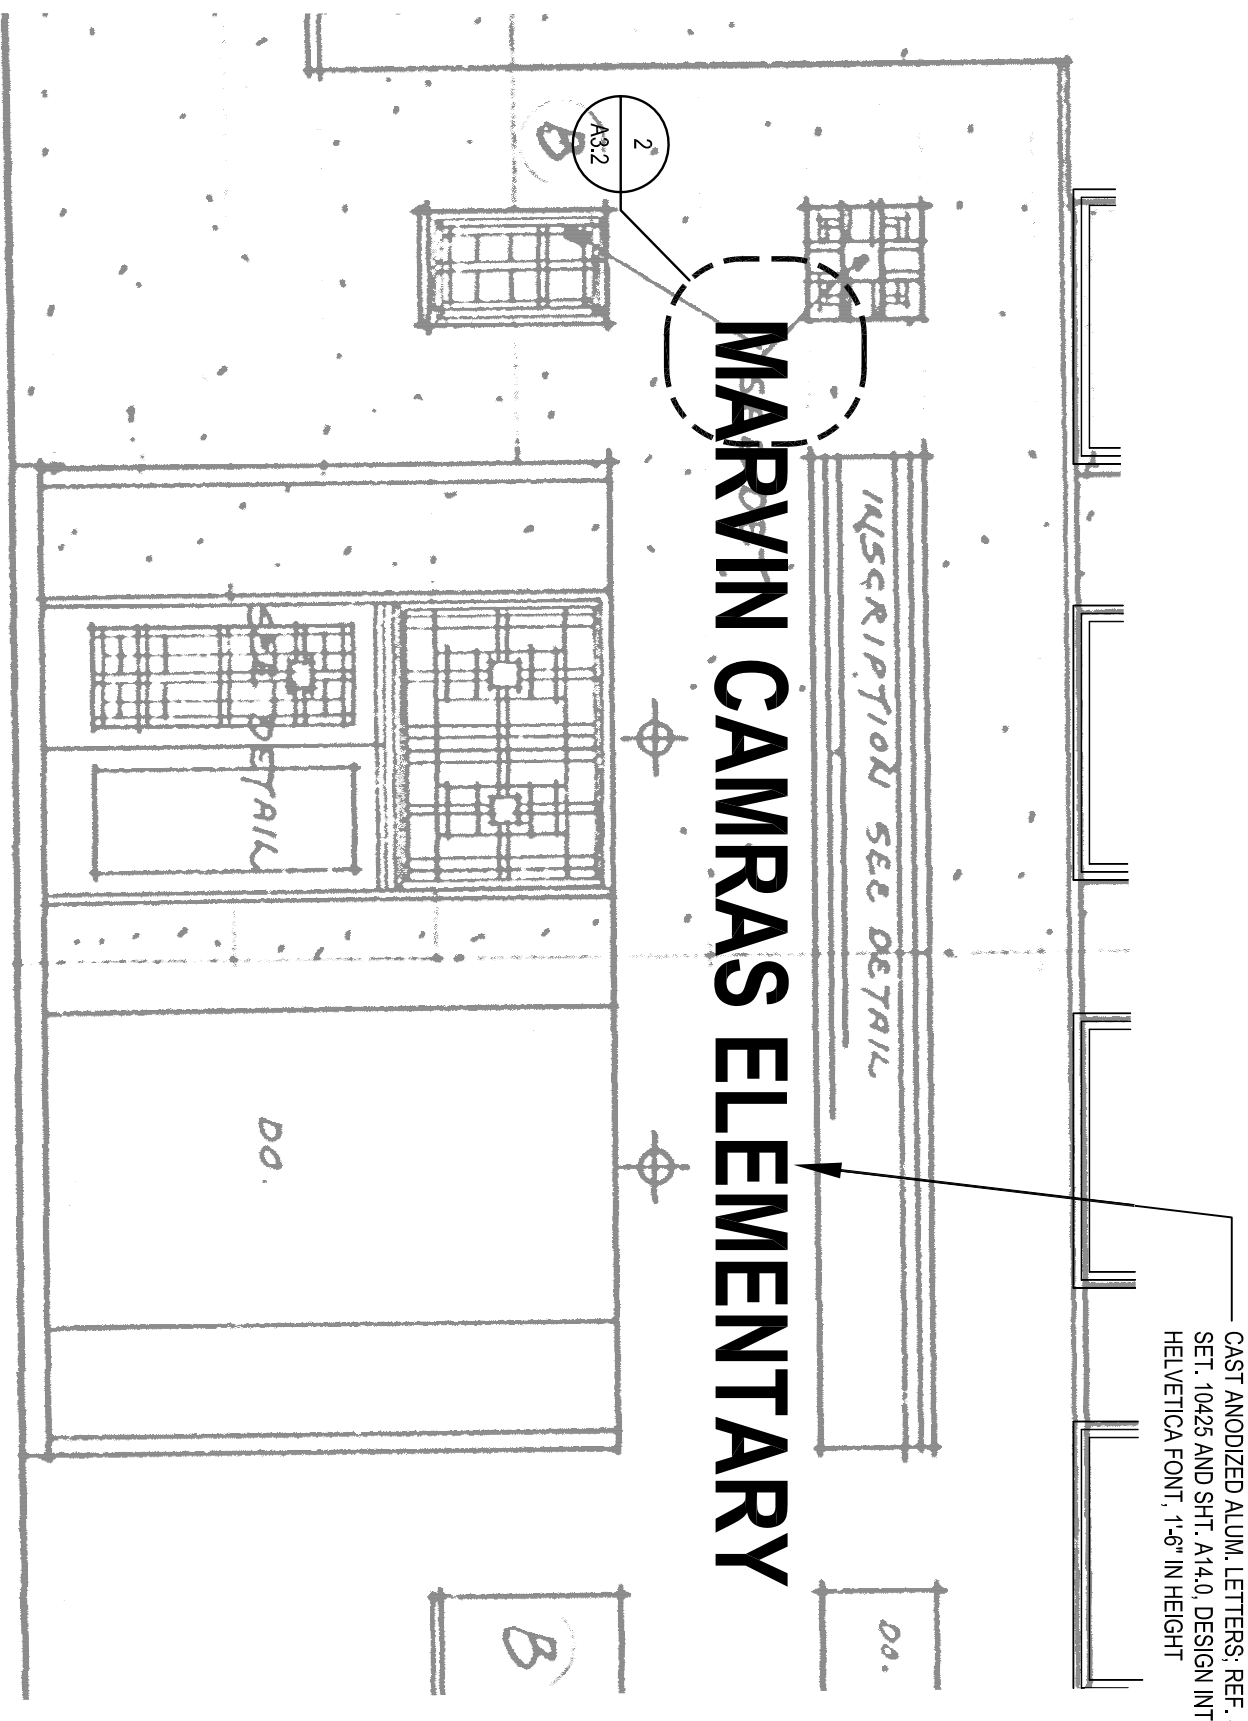

CAST ANODIZED ALUM. LETTERS; REF. SPEC.
SET, 10425 AND SHT. A14.0. DESIGN INTENT:
HELVETICA FONT, 1'-6" IN HEIGHT

DESCRIPTION SEE DETAIL

MARVIN CAMBRAS ELEMENTARY



SMNG-A
Schnitzer / Urdahl Interiors Architects
PBC Elementary School Design Architect
UrbanWorks
ARCHITECTURE INTERIORS PLANNING
219 W. Madison Street, Suite 710
Chicago, IL 60601
P: 312.202.1200
F: 312.202.1202

Terra Engineering
LANDSCAPE & CIVIL ENGINEER
225 W. Ohio Street 4th Floor Chicago, IL 60604
Matrix Engineering Corp
STRUCTURAL ENGINEER
33 W. Jackson Blvd 4th Floor Chicago, IL 60604
Dynacept, Inc
MECHANICAL, PLUMBING, FIRE PROTECTION
2260 E Devon Av. Suite 218 Des Plaines, IL 60018
Henneman Engineering Inc
ELECTRICAL, IT AND LEED ENGINEER
200 S. Wacker Drive Suite 850 Chicago, IL 60606
Shiner + Associates
ACOUSTICAL CONSULTANT
225 W. Washington St. No. 1625 Chicago, IL 60606
Erwin Consulting Services
ESTIMATING CONSULTANT
1 Omni Drive Schaumburg, IL 60193

GARY
ELEMENTARY SCHOOL ADDITION
5225 N OAK PARK AVE CHICAGO, IL 60656
CHICAGO PUBLIC SCHOOLS
DTPY OF CHICAGO, JAYOR, RICHARD M. DALEY
PBC Contract No.: 0511
PBC Proj'd No.: 0380
SMNG-A Project No.: 0902 / UW Project No.: P0903

Issuance		Date	Reference Sheet
Mark	Description		
△	ADDENDUM #4	06.01.10	SCALE: 3/4"=1'-0" AND 1/4"=1'-0"

Title
**EXTERIOR SIGNAGE
DETAILS**
Sheet
ASK-3