

3

FINISHED GRADE

18"X36" HEAVY DUTY STAINLESS STEEL
KETTLE DRAIN (P5008-FL) BY MIFAB OR
EQUAL

MATERIAL OF CLEANOUT TO
MATCH MATERIAL OF SEWER LINE

FLOW

"WYE" OR 1/8 BEND

10 AREA DRAIN
NTS



**SOUTHWEST AREA
HIGH SCHOOL**
7651 SOUTH HOMAN
CHICAGO, IL 60652
CHICAGO PUBLIC SCHOOLS
CAPITAL PROGRAM NEW
CONSTRUCTION
CITY OF CHICAGO
MAYOR RICHARD M. DALEY

STR | **nia**
COLLABORATIVE
STR PARTNERS LLC
350 WEST ONTARIO, SUITE 200
CHICAGO, ILLINOIS 60654
P: 312.464.1444
NIA ARCHITECTS INC
1133 SOUTH WABASH, SUITE 200
CHICAGO, ILLINOIS 60605
P: 312.437.8916


Date: 06/10/2010
Ref: Sheet C5.0
PBC Contract No: 05140
STR Project No: 09014

Sketch Title:

AREA DRAIN
DETAIL

Sketch No:

AD03-
CSK001

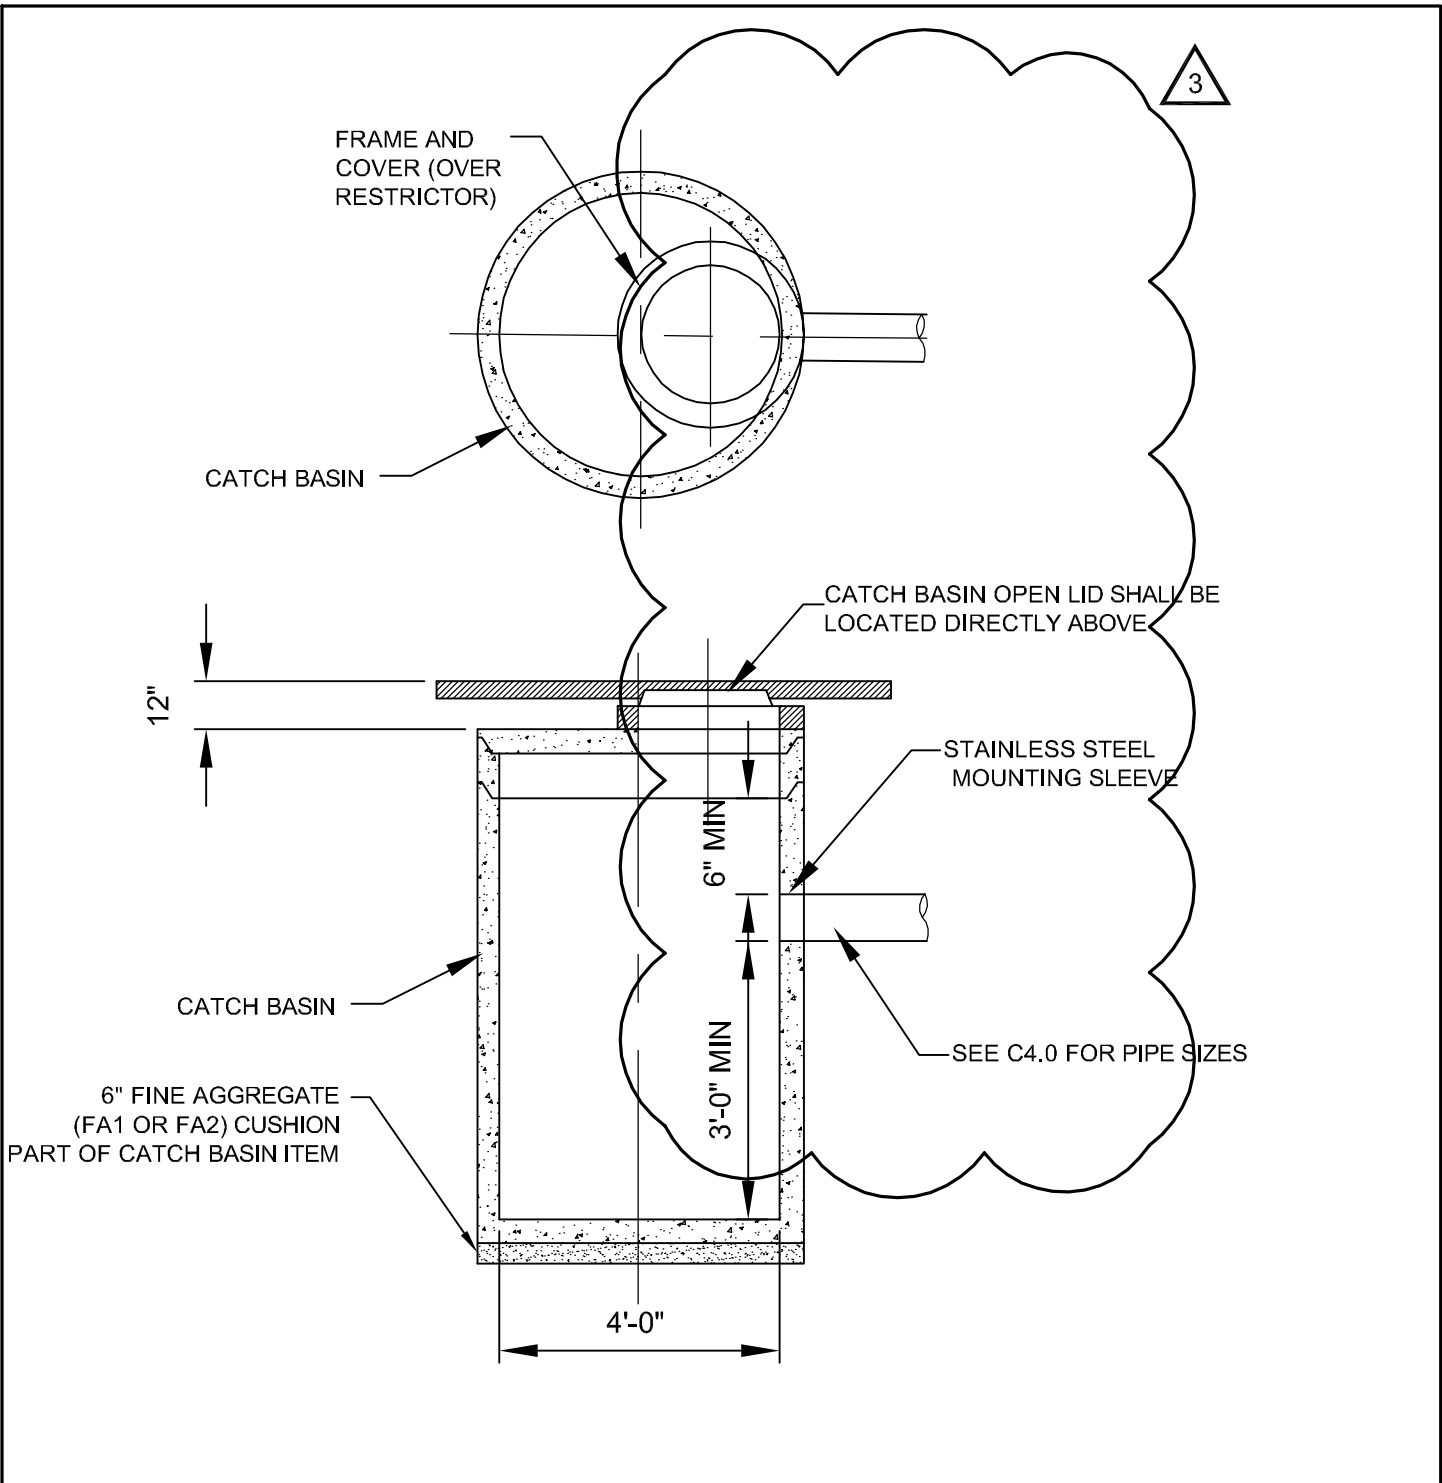

9 FLAT TOP CATCH BASIN
NTS

NOTES; CATCH BASIN #3, 5, 7, 9, 11, 12, 13, 15, 16, 17, 18, 21, 22, 24 ONLY.



SOUTHWEST AREA HIGH SCHOOL
7651 SOUTH HOMAN
CHICAGO, IL 60652

CHICAGO PUBLIC SCHOOLS
CAPITAL PROGRAM NEW CONSTRUCTION
CITY OF CHICAGO
MAYOR RICHARD M. DALEY

STR **nia**

COLLABORATIVE
STR PARTNERS LLC
350 WEST ONTARIO, SUITE 200
CHICAGO ILLINOIS 60654
P. 312.464.1444

NIA ARCHITECTS INC
1130 SOUTH WABASH, SUITE 200
CHICAGO ILLINOIS 60605
P. 312.431.9515

Date: 06/10/2010



Ref: Sheet C5.1

PBC Contract No: 05140

STR Project No: 09014

Sketch Title: FLAT TOP CATCH BASIN
DETAIL

Sketch No: AD03-
CSK002

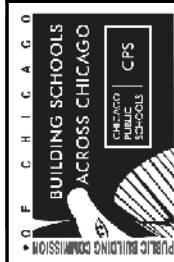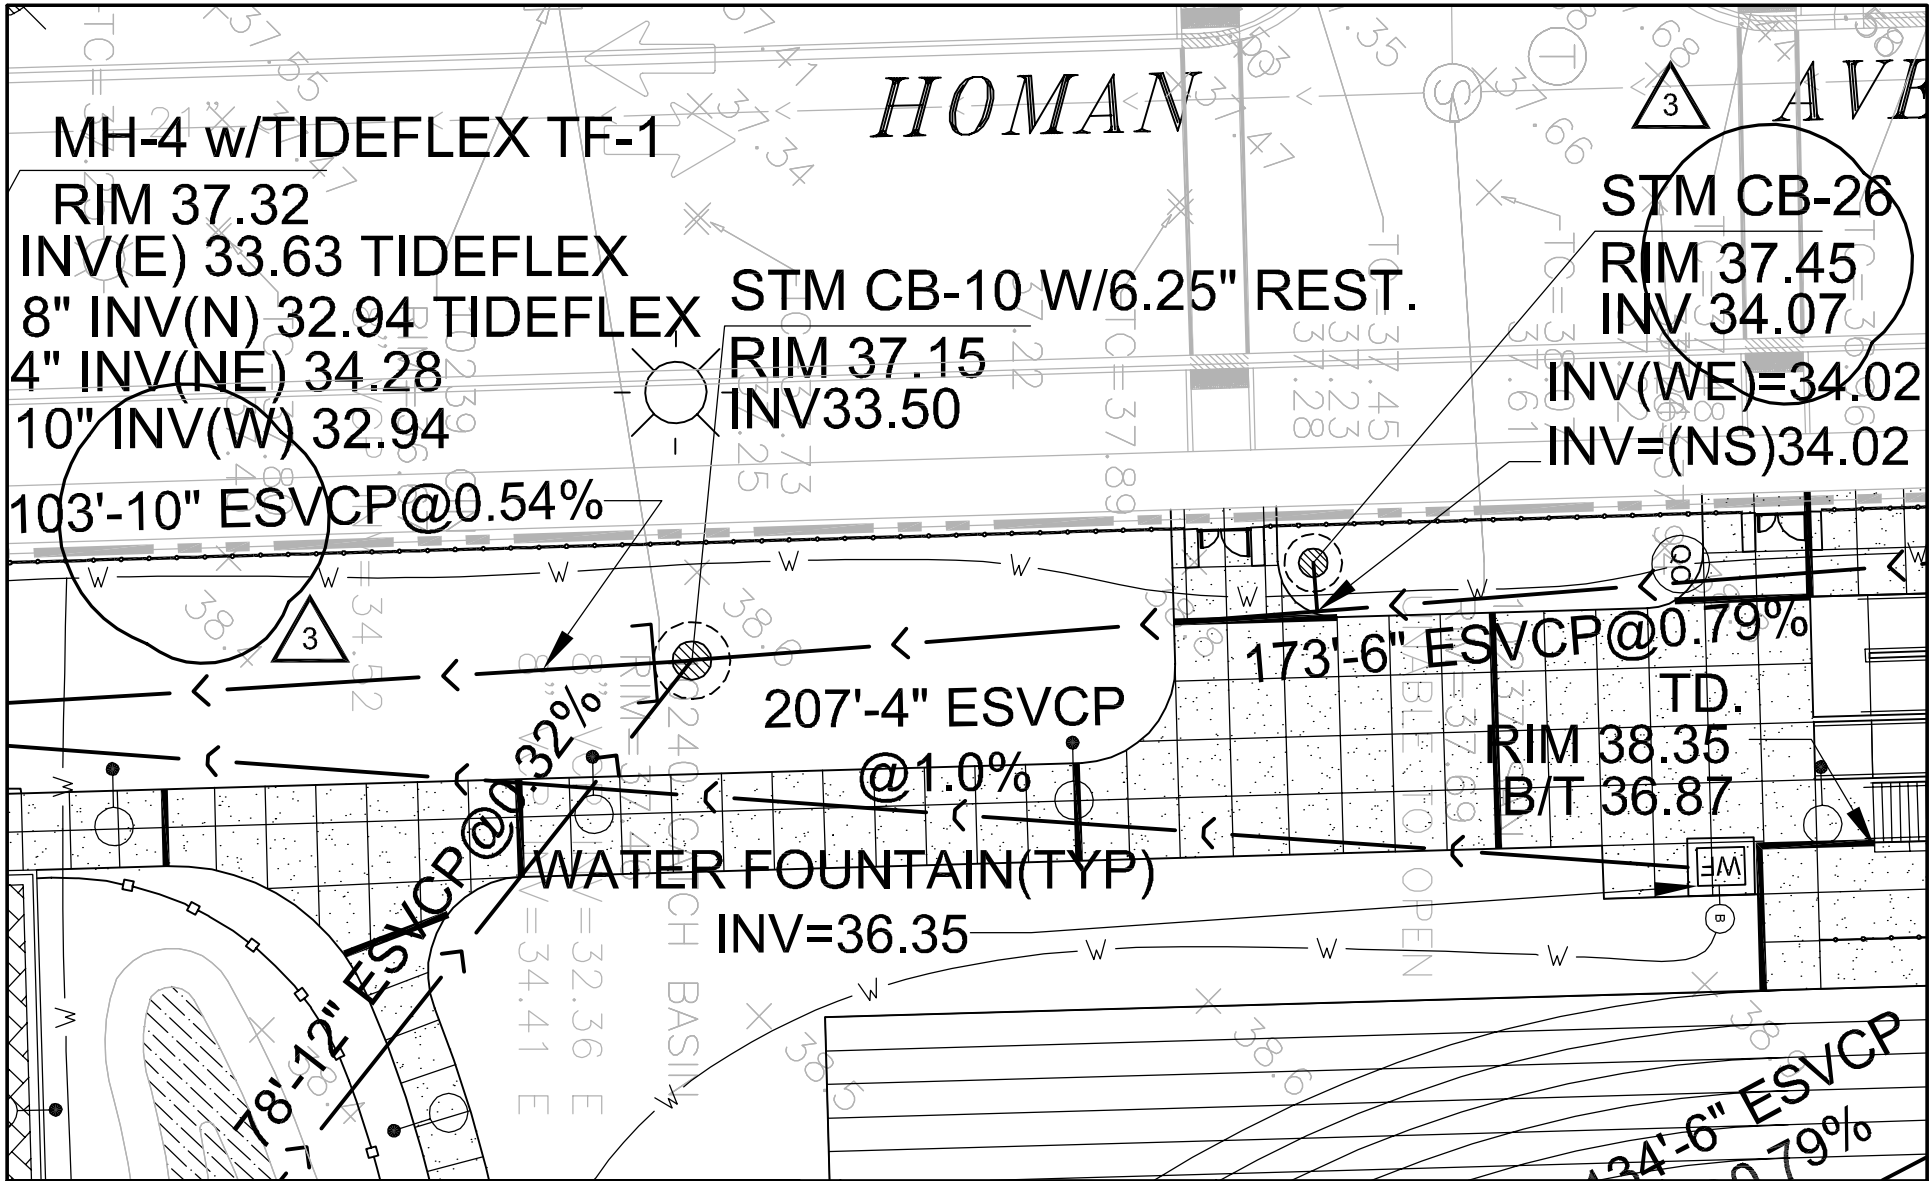

**SOUTHWEST AREA
HIGH SCHOOL**
7651 SOUTH HOMAN
CHICAGO, IL 60652

CHICAGO PUBLIC SCHOOLS
CAPITAL PROGRAM NEW
CONSTRUCTION
CITY OF CHICAGO
MAYOR RICHARD M. DALEY

STR + nia
COLLABORATIVE


STR PARTNERS LLC
350 WEST ONTARIO, SUITE 200
CHICAGO, ILLINOIS 60654
P. 312.464.1444

NIA ARCHITECTS INC
1123 SOUTH WABASH, SUITE 200
CHICAGO, ILLINOIS 60605
P. 312.431.9916


Date: 06/14/2010
Ref: Sheet C4.0

PBC Contract No: 05140
STR Project No: 09014


Sketch Title:
UTILITY SKETCH
WEST OF FOOTBALL FIELD
ALONG HOMAN AVE.


1:20 SCALE

Sketch No:
AD03-
CSK003

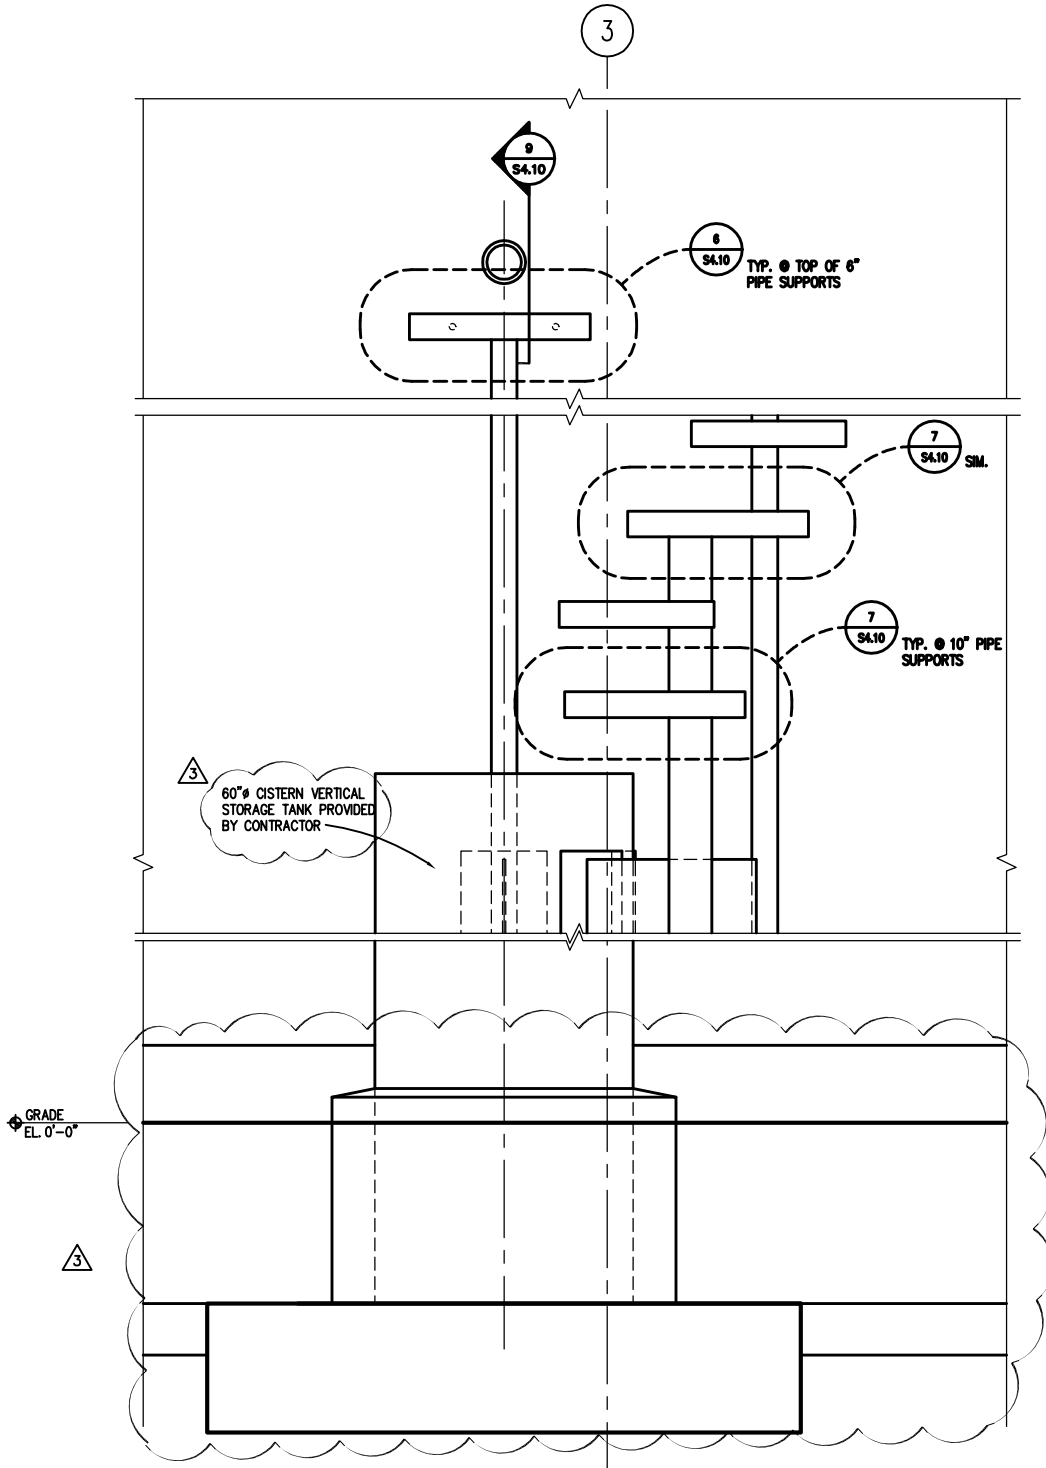

1 CISTERN ELEVATION
 S4.10 SCALE: N.T.S.

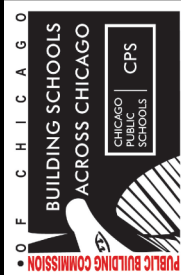


SOUTHWEST AREA HIGH SCHOOL
 7651 SOUTH HOMAN
 CHICAGO, IL 60652
CHICAGO PUBLIC SCHOOLS
 CAPITAL PROGRAM NEW
 CONSTRUCTION
 CITY OF CHICAGO
 MAYOR RICHARD M. DALEY

STR | **nia**
 COLLABORATIVE
 STR PARTNERS LLC
 350 WEST ONTARIO, SUITE 200
 CHICAGO ILLINOIS 60654
 P. 312.464.1444
 NIA ARCHITECTS INC
 1130 SOUTH WABASH, SUITE 200
 CHICAGO ILLINOIS 60605
 P. 312.431.9515

Date: 06/11/2010
 Ref: Sheet S4.10
 PBC Contract No: 05140
 STR Project No: 09014

Sketch Title: **CISTERN ELEVATION**
 Sketch No: **AD03-S01**

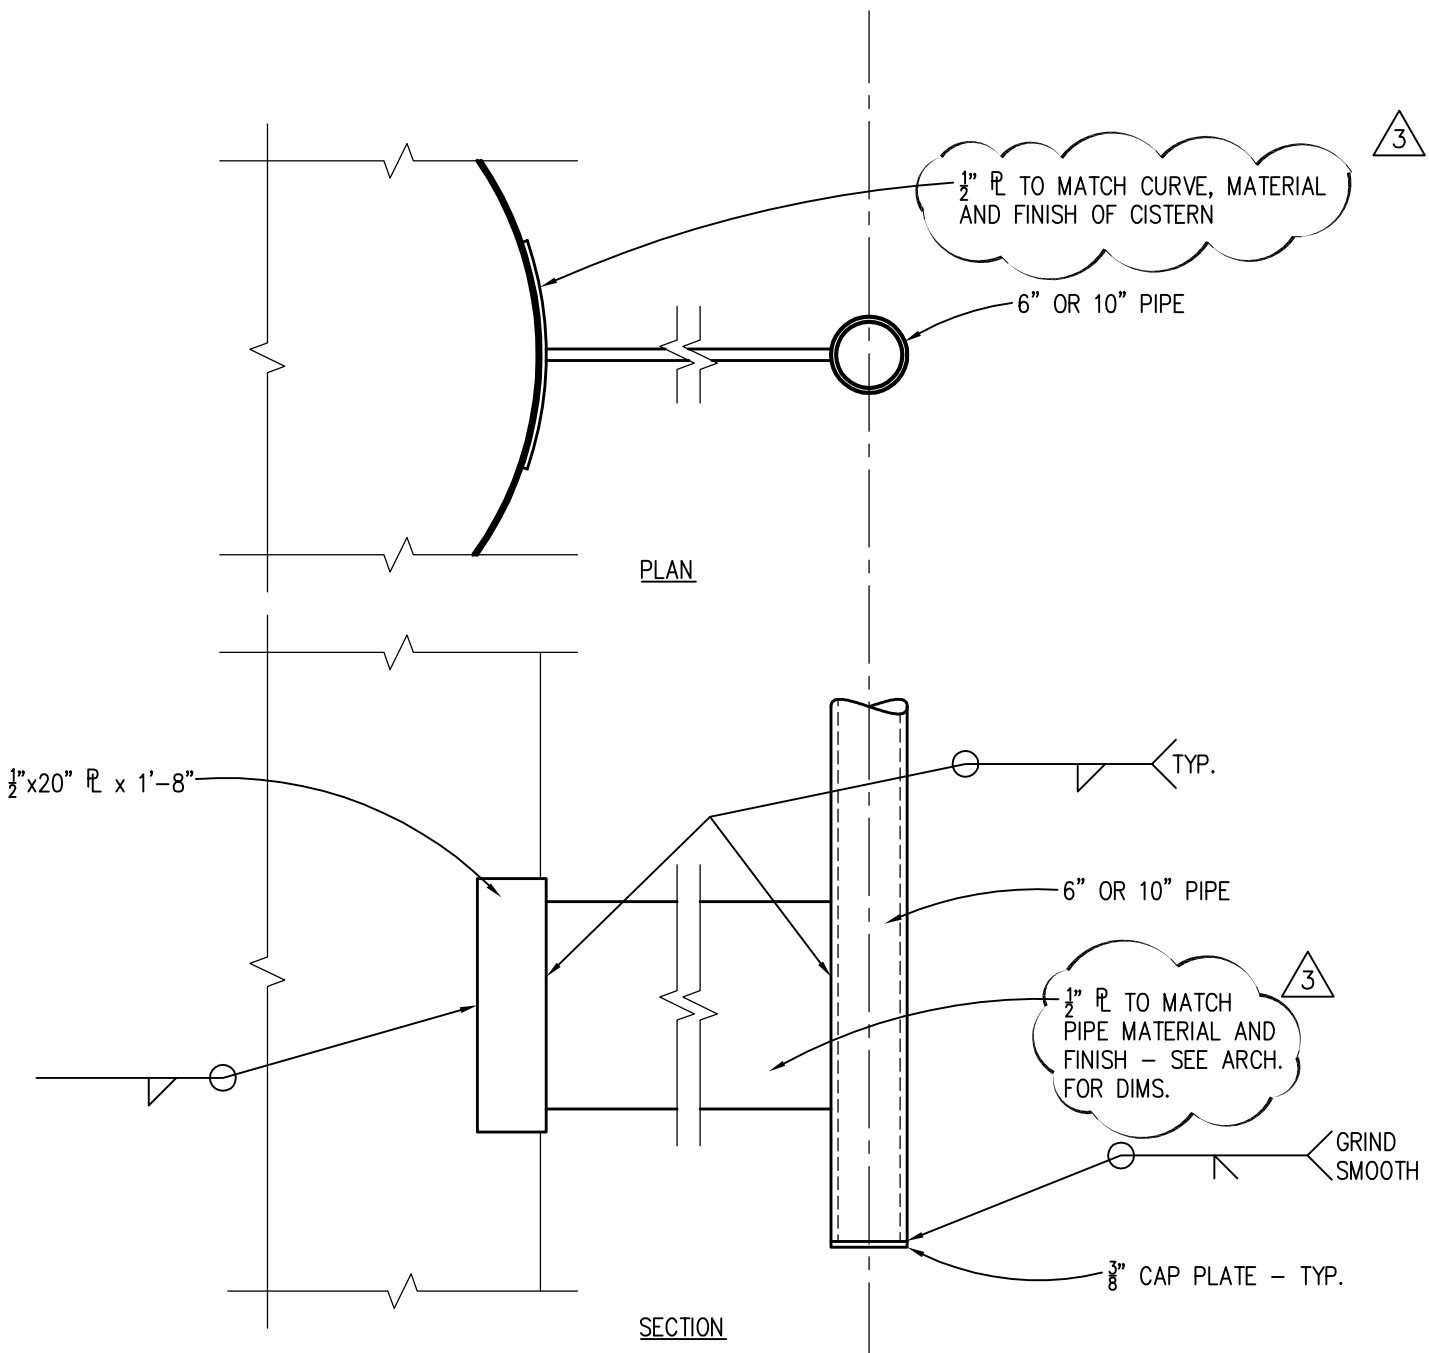

8 PIPE SUPPORT DETAIL

S4.10 SCALE: 3/4"=1'-0"



SOUTHWEST AREA HIGH SCHOOL
 7651 SOUTH HOMAN
 CHICAGO, IL 60652

CHICAGO PUBLIC SCHOOLS
 CAPITAL PROGRAM NEW CONSTRUCTION
 CITY OF CHICAGO
 MAYOR RICHARD M. DALEY

STR | **nia**

COLLABORATIVE

STR PARTNERS LLC
 350 WEST ONTARIO, SUITE 200
 CHICAGO ILLINOIS 60654
 P. 312.464.1444

NIA ARCHITECTS INC
 1130 SOUTH WABASH, SUITE 200
 CHICAGO ILLINOIS 60605
 P. 312.431.9515

Date: 06/11/2010

Ref: Sheet S4.10

PBC Contract No: 05140

STR Project No: 09014

Sketch Title: PIPE SUPPORT DETAIL

Sketch No: **AD03-S02**