

**PUBLIC BUILDING COMMISSION OF CHICAGO**

**ADDENDUM NO. 2 TO JOC Task Order 05810-C1505D-001-000  
FOR  
Mt. Greenwood Annex Site Preparation**

**DATE:** November 22, 2010

**NOTICE OF CHANGES IN CONTRACT DOCUMENTS**

The following changes are hereby made in the Contract Documents.


**CHANGES TO 100% CONSTRUCTION DOCUMENT DRAWINGS:**

<b>Change 1:</b>	Provide a permanent steel casing in lieu of a temporary casing for one additional caisson near column line as indicated on the attached sketch
------------------	--

**ATTACHMENTS:**

1	SSK-SP-2, 1-page, mark 2, dated 11/22/10.
---	---

**END OF ADDENDUM NO.2**

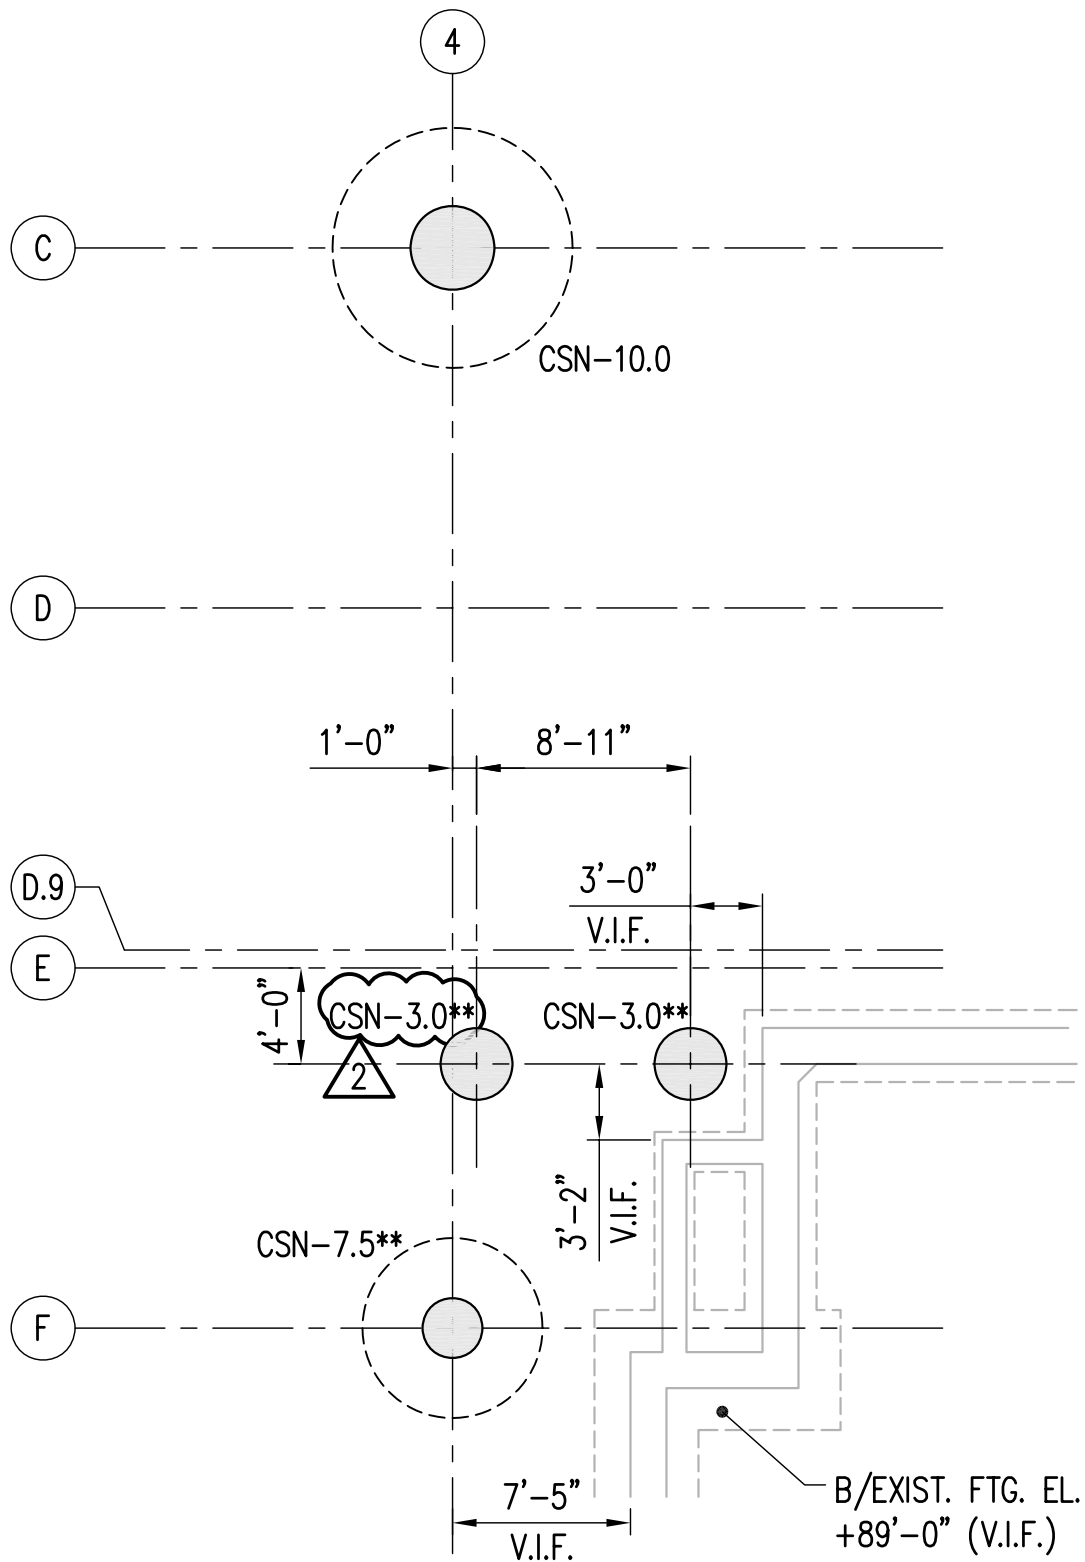

### PRTIAL CAISSON PLAN

1/8"=1'-0"

<p>SMNG-A Architects, Ltd. Schroeder Murchie Niemic Gazda-Auskalnis</p> <p>Architecture Planning Interior Architecture</p> <p>936 West Huron Street Chicago, Illinois 60622 312. 829.3355 voice 312. 829.8187 fax</p>	<p>PROJECT: MT. GREENWOOD ELEMENTARY SCHOOL ANNEX</p> <p>SMNG-A NO.: 1007</p> <p>PBC NO.:</p> <p>CONTRACT NO.: 08510</p> <p>ISSUE: ISSUE FOR ADDENDUM 2 SITE PREPARATION</p> <p>TITLE: PARTIAL CAISSON PLAN (REF: SHEET S1.0)</p> <p>COMMENTS:</p>	<p>ISSUE DATE: 11.22.10</p> <p><b>SSK-SP-2</b></p> <p>MEC# 10025</p>
---	--	--